



SEASIDE
RESIDENCES

THE
SEASIDE
IS NOW
CALLED
HOME



CONTENTS

DEVELOPERS – 03

LIFE BY THE SEASIDE – 07

GUIDE TO EAST COAST LIVING – 10

THE NEIGHBOURHOOD – 13

VALUE OF A SEASIDE HOME – 17

THRILLING SPORTS – 21

FAMILY FUN – 23

SHOPPING & DINING – 27

SCHOOLS & ENRICHMENT – 30

FACILITIES – 33

SITE PLAN – 41

FRASERS LIVING SPACE CONCEPTS – 43

LIVCLO – 45

FLOOR PLANS – 47

SEASIDE

RESIDENCES



JOINTLY DEVELOPED BY



Frasers Centrepoint Singapore (“FCS”) is the Singapore unit of SGX-listed Frasers Centrepoint Limited. Our properties are built, developed and managed through Frasers Centrepoint Homes, Frasers Centrepoint Malls, Frasers Centrepoint Commercial, as well as owned through SGX-listed Frasers Centrepoint Trust and Frasers Centrepoint Commercial Trust.

With a presence in Singapore since 1988, FCS has deep local knowledge and a strong reputation for quality. FCS has delivered over 21,000 homes and currently oversees a portfolio of 12 shopping malls, and 10 office properties in Singapore and Australia. SGX-listed Frasers Centrepoint Trust and Frasers Commercial Trust hold six of the malls and six of the office properties respectively.



SEKISUI HOUSE

Sekisui House Limited is the largest leading housing company in Japan with involvement in a variety of real estate developments, from residential homes to the development of mixed use properties and master-planned communities.

Founded in 1960, the company has built a cumulative 2.2 million houses. Sekisui House, headquartered in Osaka, also has offices in Australia, China, Singapore and the United States of America.



KEONG HONG


Listed on the Mainboard of the Singapore Exchange, Keong Hong’s core businesses are building construction, property and hotel development and investment in Singapore, Maldives, Vietnam and Japan.

The Group’s property development and construction projects include Twin Waterfalls, SkyPark Residences, The Amore and Parc Life. Its hotel development and investment projects include Hotel Indigo Singapore Katong, Holiday Inn Express Singapore Katong, Mercure Maldives Kooldoo Resort and Pullman Maldives Maamutaa Resort. The Maldivian resorts are slated for opening in 2017 and 2018.

Led by an experienced team, Keong Hong has built a strong reputation and track record for its commitment to quality and service standards.

CALL YOUR HUTTONS AGENT TODAY





“THE SEA, ONCE IT
CASTS ITS SPELL,
HOLDS ONE IN ITS NET
OF WONDER FOREVER.”

- Jacques Cousteau, Oceanographer

LIFE BY THE SEASIDE

Wake up to million dollar views of sea, sun and sand as far as the eye can see. Start your day with a leisurely stroll around the neighbourhood in Siglap, or enjoy a round of beach volleyball together with family and friends.

At Seaside Residences, the choice is yours – stunning views from the comfort of home, serene landscaped gardens and pools, or blue skies, sea sports and 15 kilometres of scenic coastline and winding pathways right at your doorstep. With 838 spacious 1- to 4-bedroom apartments, three exclusive penthouses and two shops spread across four 27-storey towers, a home at Seaside Residences allows you to live as you desire.

Having the East Coast Park just next door provides a thrilling selection of outdoor activities to dive into, letting you spend your days on the water. From windsurfing and kayaking out at sea, to wakeboarding and water skiing at a lagoon, you are certain to have hours of fun.

Whether you prefer to relax and take in the scenery, or go for a workout that gets your heart rate up, one thing is for sure – every day *is* a Sunday here at Seaside Residences.





GUIDE TO EAST COAST LIVING

LIVE AT YOUR OWN PACE



Enjoy the ultimate East Coast lifestyle when you make Singapore's best spot for relaxation and recreation your home. Whether your day starts with fun at the beach or a relaxing brunch in one of the many unique eateries in the area, a wide variety of engaging activities await you.

If you're seeking some artistic inspiration, the East Coast has numerous galleries and creative spaces to choose from.

Pick out some modern art for your home, or invite your friends to a painting class at a café, where you can express yourself while appreciating great music and good coffee.



Or take a relaxing stroll and soak in the sights and sounds of the vibrant Katong and Joo Chiat districts, where traditional Peranakan culture thrives alongside hip, modern restaurants and bars. From bustling shopping malls to smaller eclectic shops, endless options for entertainment let you truly indulge yourself.

Traditional yet cosmopolitan, with a charm and character that has lasted for generations, this is precisely where you belong.





**THE EAST.
A BLEND OF
MODERNITY
AND HERITAGE.**

WELCOME TO THE NEIGHBOURHOOD

Miles of scenic coastline are just the start of your East Coast experience. World-class sporting facilities, prestigious educational institutions and numerous shopping and lifestyle destinations are all close to home, putting the lifestyle of your dreams right at your front door.

EDUCATIONAL



SCHOOL

RECREATIONAL



FOOD & BEVERAGE



SHOPPING



COMMUNITY CENTRE



SPORTS FACILITY



LIBRARY

BUSINESS



BUSINESS PARK

HEALTHCARE



HEALTHCARE FACILITY

NATURE



PARK CONNECTOR

ACCESSIBILITY



MRT STATION



BUS TERMINAL



500M RADIUS



EAST WEST MRT LINE



THOMSON-EAST COAST MRT LINE (U/C)



EXPRESSWAY




EAST COAST PARK UNDERPASS



ESTIMATED 3-MIN WALK TO SIGLAP MRT



(U/C) UNDER CONSTRUCTION

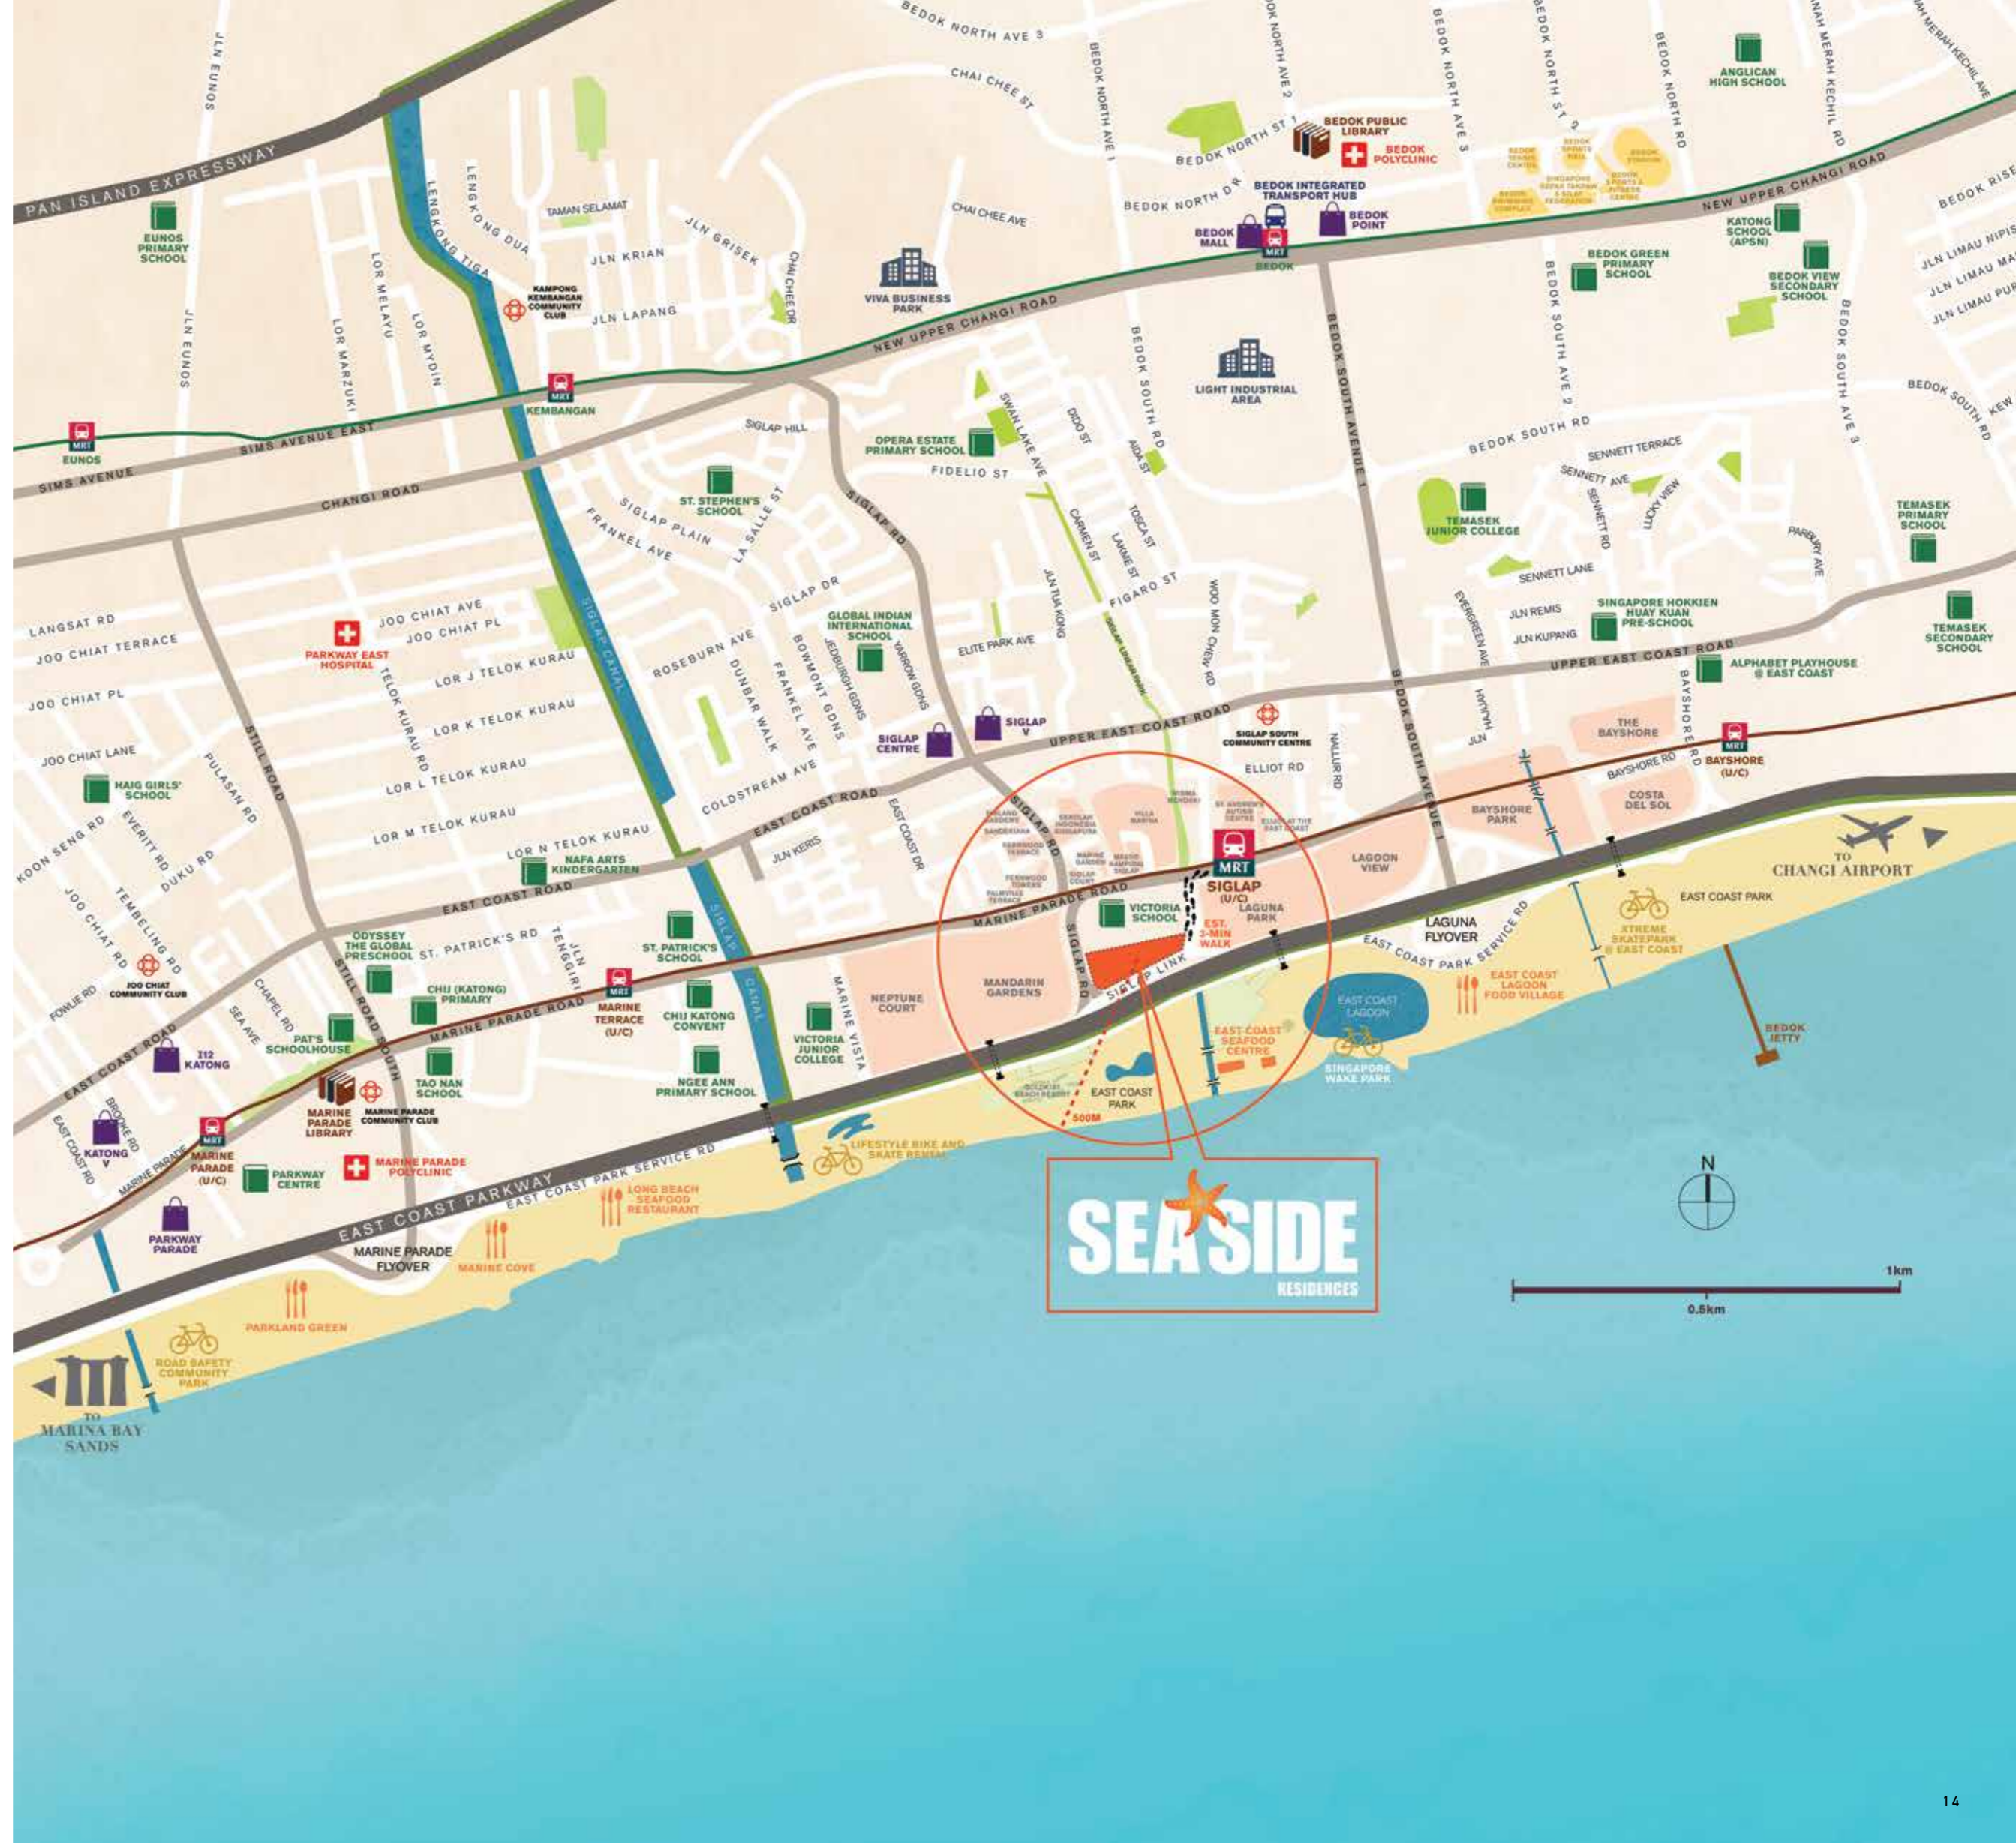

WAKE UP TO VIEWS OF
THE SEA EVERY DAY.





THE VALUE OF A SEASIDE HOME


Located at Siglap Link and beside the ever-popular East Coast Park, Seaside Residences is the only new development in Singapore that can boast a rare combination of a desirable seaside address, exceptional convenience and connectivity. Living here means stunning unblocked views of the sea, and easy access to over 15km of scenic coastline. As there is limited sea-fronting land available for new projects in District 15, this is in fact the first development to be built at such a highly-prized seaside location in 15 years. The views from your seaside home will truly be exclusive and highly sought after.

For families, endless hours of leisure and fun can be enjoyed at the East Coast Park. Seaside Residences is also just next to the prestigious Victoria School, and close to many good schools and enrichment institutions. Close by, both the Katong and Marine Parade neighbourhoods provide numerous opportunities for shopping, dining and entertainment.

Many new megastructures are also being developed in the East, building on the potential in the area. The completion of Terminal 4 and the new Terminal 5 will bring approximately 100 million passengers per year to Changi Airport by 2030. Jewel Changi Airport, opening in 2019, is set to host numerous world-class leisure, shopping and dining attractions. With the revamping of the nearby Viva Business Park, residents in the area can access a wide variety of retail and lifestyle amenities. Beyond that, multinational corporations such as IBM, Standard Chartered Bank and JP Morgan are located at Changi Business Park, and are just a few of the many large companies that call the East home.

Having the airport, the beach and downtown Singapore all easily within reach, it's easy to see what makes Seaside Residences an exceptional home for both local and overseas buyers and investors. Its proximity to numerous business parks also makes it the ideal choice for expatriates seeking a place to live, work and play.

With its exceptional location, views and connectivity, there's no better time to make the seaside your home.

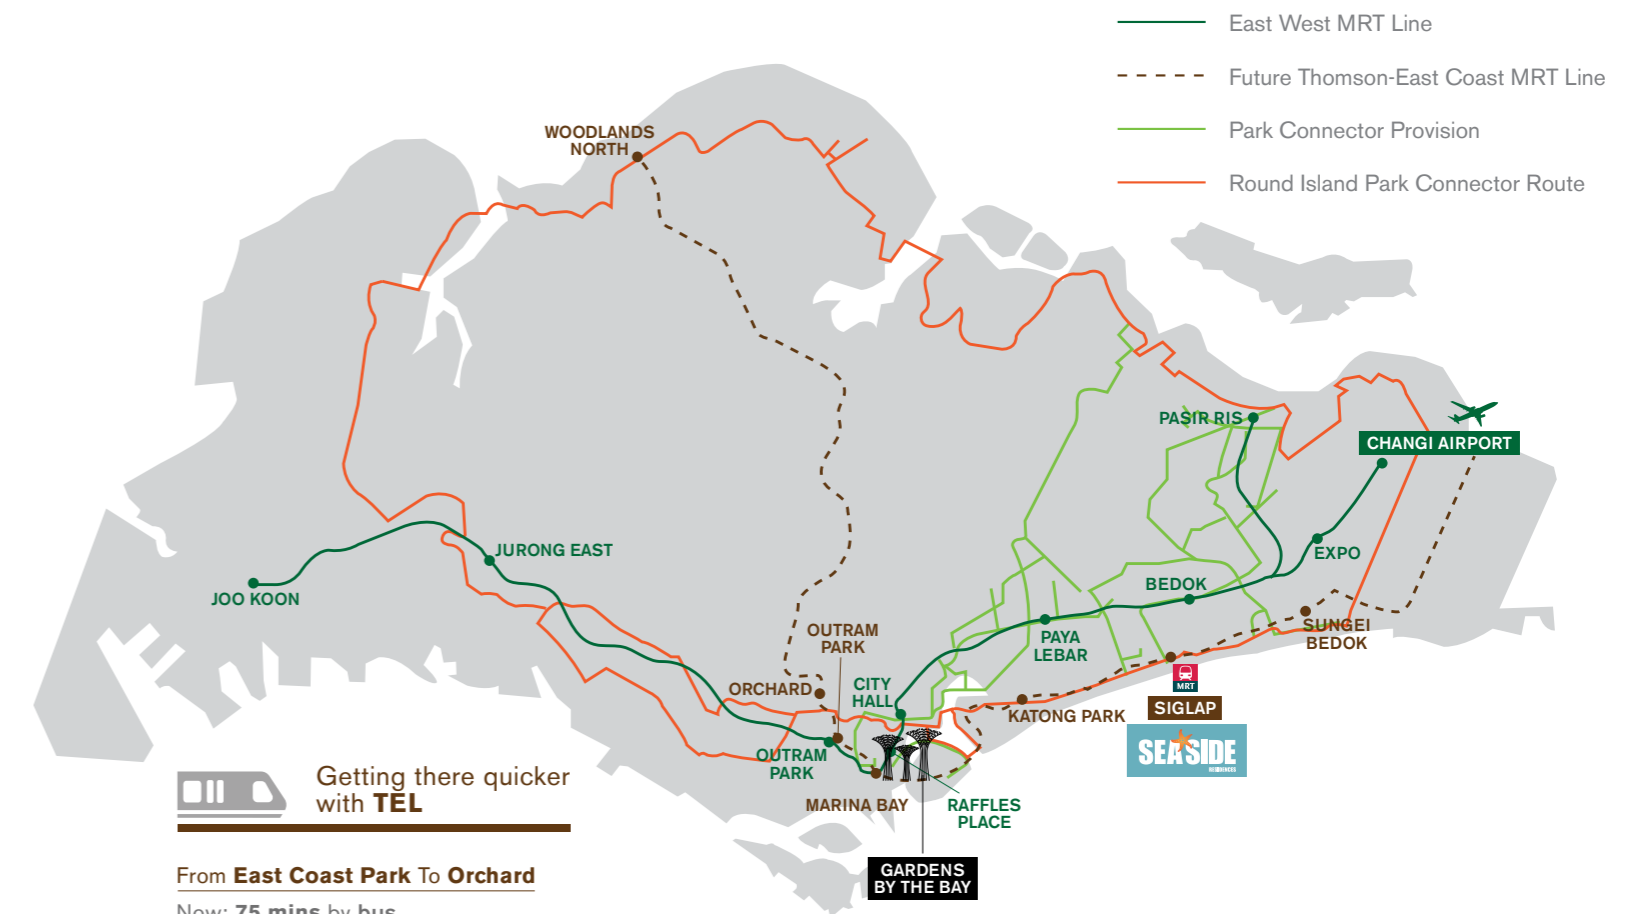

Getting there quicker with TEL

From **East Coast Park To Orchard**
 Now: 75 mins by bus
 Future: 45 mins by TEL

From **Marine Parade To Shenton Way**
 Now: 40 mins by bus
 Future: 20 mins by TEL



Artist's Impression



MAKE A CONNECTION

Getting around is a breeze with a home at Seaside Residences. Just 3 minutes' walk to the future Siglap MRT Station, you are connected directly to stations such as Orchard, and can reach Shenton Way in a short 20 minutes via the upcoming Thomson-East Coast Line (TEL), slated for completion in 2023.

There are also upcoming plans for it to be linked to, and stopping at the future Terminal 5 before ending at the existing Changi Airport MRT station. This makes overseas travel and access to and from home that much more convenient and accessible.

With the extensive Park Connector Network that stretches through Singapore's green spaces, you can also enjoy a leisurely jog along the East Coast Park and cycle directly to the beautiful Gardens by the Bay, Marina Barrage and Marina Bay Sands.

“I GO TO NATURE TO BE
SOOTHED AND HEALED,
AND TO HAVE MY
SENSES PUT IN TUNE
ONCE MORE.”

- John Burroughs, Naturalist



NEW ADVENTURES IN EVERY DIRECTION



Imagine the ideal vacation by the sea, where your days are filled with thrilling activities from dawn to dusk. With miles of sandy white beaches and sports facilities at the East Coast Park, that dream can now become your reality.

Get your fill of heart-thumping action on the waves, or take a long cycle around the sprawling park grounds. With sun, sea and surf at your doorstep the whole year round, living at Seaside Residences takes recreation to a whole new level.



Beginners and windsurfing pros alike can get familiar with the waves at **Water-Venture**. A wide range of affordable equipment for rental, spaces for storage and regular weekend courses means there's no better place to add some variety and thrills to your repertoire of water skills.

Looking for something out of the ordinary? Then try the **Singapore Wake Park**! Singapore's only such facility, it has an innovative cable system that lets you enjoy all the thrills of wakeboarding and water skiing with minimal risk. You'll be performing tricks on the water in no time.



Calling all adrenaline junkies! The **Xtreme Skate Park** is Singapore's first skate park built to international competition standards, and has courses for everyone from beginners to seasoned pros. You'll be sure to have a thrilling experience here that's second to none!

Opened in 1999, the **National Sailing Centre** boasts world-class facilities and has been home to many regional and international competitions over the years, including the 2010 Youth Olympics. Head over on the weekends and connect with new friends who just can't get enough of the water.



SEASIDE FUN FOR ALL THE FAMILY

Marine Cove holds a fond spot in the memories of many Singaporeans. Revamped in 2016, it is now home to a giant outdoor playground set over a sprawling 3500 sqm and family friendly dining outlets, including food outlets that offer healthier dining options including salads, juices and freshly made sandwiches.



When all you want to do is kick back and relax, a home at Seaside Residences lets you enjoy stretches of sandy beaches as your own private hideaway. Spend time with your loved ones, accompanied by nothing but the sun, the sea and your footprints on the sand.

Those with little ones will also find much to love at the East Coast Park. With many lifestyle destinations hosting restaurants, playgrounds, stores and more, you'll find numerous spots to enjoy some quality time together as a family. Because here, we take leisure seriously.

Discover the perfect hangout spot at the hip **Parkland Green**, where quirky cafes, microbreweries, and sports bars can be found by the beachside. It's also home to Tag Team @ East Coast Park. You'll find Singapore's largest indoor laser tag arena here, along with virtual reality experiences that are out of this world.



Grab your bikes and head over to the **Road Safety Community Park** with your kids. Paths, service and transit stations have all been built so that children can experience traffic from a driver's point of view. Here, learning about road traffic safety is both fun and educational at the same time.

Extending 250 metres out to sea, **Bedok Jetty** is Singapore's longest fishing jetty and frequented by passionate anglers, photographers, and explorers who enjoy spending evenings and weekends taking in the balmy sea breeze and views from this unique vantage point.





**ENJOY THE
MANY FLAVOURS
OF LIFE.**



THERE'S MUCH TO SAVOUR

Boasting some of Singapore's best food, shopping and leisure destinations, it's easy to see why the East Coast has been charming locals for generations. Vibrant and lively, Katong and Joo Chiat have retained a unique atmosphere that has stood strong against the test of time, while welcoming trendy new cafes, restaurants and bars that add their own character to the neighbourhood.

OLD SCHOOL COOL

Serving up local delights in the same way as they have been made for decades, these establishments have become icons in the East. From delicious confectionery and traditional snacks, to savoury bowls of laksa and sumptuous Peranakan fare, enjoy a taste of the past.

- 328 Katong Laksa
- Chin Mee Chin
- Eng's Wonton Mee
- Glory Peranakan Restaurant
- Guan Hoe Soon Peranakan Restaurant
- Kim Choo Kueh Chang
- Kway Guan Huat Popiah



NEW FACES ON THE BLOCK

Pushing boundaries and offering new experiences that put a spin on casual dining, the East is home to numerous quirky, hip and modern joints. Whether you're looking for mouth-watering desserts or an artisanal meal, you'll definitely find something you haven't tried before.

- Alibabar the Hawker Bar
- Bar Bar Black Sheep
- Birds of Paradise Gelato Boutique
- Group Therapy
- Ninethirty by Awfully Chocolate
- Rabbit Carrot Gun
- Sinpopo
- Zaffron Kitchen



ALWAYS SOMETHING NEW TO DISCOVER

SHOPPING MALLS

- Bedok Mall
- Bedok Point
- Changi City Point
- I12 Katong
- Katong V
- Parkway Parade
- Siglap Centre
- Siglap V

UNIQUE SHOPS

- Cat Socrates
- Egg3
- Hat of Cain
- Rumah Bebe
- Teong Theng Rattan Furniture



No matter what you desire, you'll never have to travel far to find it. New shopping malls share the same neighbourhood as smaller boutiques and art galleries that boast an eclectic range of offerings. Here, you'll find traditional Peranakan beadwork, handcrafted furniture, and designers making their mark on the local fashion design scene.

“THERE ARE
TWO EDUCATIONS.
ONE SHOULD TEACH
US HOW TO MAKE A
LIVING AND THE
OTHER HOW TO LIVE.”

- James Truslow Adams, Writer and Historian



SCHOOLS FOR EVERY STAGE

The best education fosters a lifelong passion for learning, and inspires the imagination. Close to a slew of prestigious schools and enrichment institutions, Seaside Residences provides the ideal base for families seeking only the best for their children.



PRE-SCHOOLS

Give your little ones a head start by enrolling them in a pre-school that goes the extra mile to nurture their talents, skills and creativity.

- Singapore Hokkien Huay Kuan Pre-school
- Pat's Schoolhouse Katong
- NAFA Arts Kindergarten

PRIMARY SCHOOLS

With years of tradition and heritage behind them, the East has long been home to some of Singapore's top primary schools.

- Temasek Primary School
- Tao Nan School
- Ngee Ann Primary School
- CHIJ (Katong) Primary

SECONDARY SCHOOLS

Older children will not have to spend long hours travelling to school with Victoria School next door, and other prestigious institutions nearby.

- Victoria School
- Temasek Secondary School
- St. Patrick's School

TERTIARY INSTITUTIONS

Whatever form of higher education they intend to pursue, young adults looking to further themselves will find many options nearby.

- Temasek Junior College
- Victoria Junior College
- Singapore University of Technology and Design (SUTD)

ENRICHMENT INSTITUTIONS

Nurture your child's interests and passions by enrolling them at one of the unique enrichment institutions close to home, including the many housed at nearby Parkway Centre.

- Able Aquatic School
- Academy of Rock
- Centre Stage School of the Arts – East
- Cristofori Music School
- Kindermusik With Love Studios
- The Write Connection
- The Ballet & Music Company

Parkway Centre

- Flute and Music Academy
- I Can Read
- Prodigy Learning Hub
- The Alternative Story
- Treasure Box Child Development Centre



**DIVE INTO
ACTIVE
LIVING.**



Artist's Impression

The East Coast lifestyle starts right at home. Seaside Residences hosts an outstanding range of fitness and lifestyle facilities and amenities for young and old alike, from pools, fitness zones and a playground, to wide open lawns and lush gardens. One thing is for certain – you'll be spoilt for choice when deciding on the perfect way to spend your days.

Each of the four pools provides a unique experience. Try the 50m Lap Pool for a workout, or have a swim in the Lagoon Pool for a more leisurely experience. The Beach Pool is perfect for spending time together with loved ones, and children are sure to be thrilled with a dedicated Kids Splash to enjoy all to themselves.



Artist's Impression

GOOD HEALTH AND GOOD TIMES

Leading an active and healthy lifestyle is simple when you have a Fitness Zone, Gymnasium, Leisure Tennis Court and lawns to enjoy. Explore the East Coast by bicycle together with your family and friends, before parking it at the Bicycle Park until your next adventure.

A CELEBRATION OF LIFE

With Garden BBQ Pavilions, you won't have to wait for a special occasion to have a fun outdoor cookout together with your family!

The Dining Terrace and various courtyards at Seaside Residences also make ideal settings for social gatherings. On top of that, a Function Room and Games Room give you the perfect space to hold truly memorable parties.



RELAX RIGHT AT HOME

Find time to slow down, and take the opportunity to unwind. At Seaside Residences, you'll always be at ease amidst beautiful surroundings that allow you to focus on your own personal well-being.

Two 3-storey high Sky Terraces, located between the 14th to 16th floors, provide you with luxurious Reading Lounges and Sky Lounges. With Sea View Decks, and a Sky Deck that looks out to the city, they make for exclusive vantage points from which spectacular views extend in every direction.



Artist's Impression

REFRESH YOUR BODY AND MIND



Experience a sense of tranquillity amidst soothing green spaces, or enjoy a spa experience with a dip in the Spa Alcoves. Nestled amidst serene and lushly landscaped surroundings, it makes for the ideal way to unwind after a day of exciting activities.

With your own private sanctuary, every day leaves you feeling rejuvenated and ready to take on any challenge.

RIGHT IN THE HEART
OF A VIBRANT
AND CLOSE-KNIT
COMMUNITY.



DIAGRAMMATIC CHART

TOWER 10

UNIT FLR	01	02	03	04	05	06
27			BT1(h)	B3(h)	A1(h)	B4(h)
26	C2	A2	BT1	B3	A1	B4
25	C2	A2	BT1	B3	A1	B4
24	C2	A2	BT1	B3	A1	B4
23	C2	A2	BT1	B3	A1	B4
22	C2	A2	BT1	B3	A1	B4
21	C2	A2	BT1	B3	A1	B4
20	C2	A2	BT1	B3	A1	B4
19	C2	A2	BT1	B3	A1	B4
18	C2	A2	BT1	B3	A1	B4
17	C2	A2	BT1	B3	A1	B4
16	C2	A2	BT1	B3	A1	SKY TERRACE
15	C2	A2	BT1	B3	A1	SKY TERRACE
14	C2	A2	BT1	B3	A1	SKY TERRACE
13	C2	A2	BT1	B3	A1	B4
12	C2	A2	BT1	B3	A1	B4
11	C2	A2	BT1	B3	A1	B4
10	C2	A2	BT1	B3	A1	B4
09	C2	A2	BT1	B3	A1	B4
08	C2	A2	BT1	B3	A1	B4
07	C2	A2	BT1	B3	A1	B4
06	C2	A2	BT1	B3	A1	B4
05	C2	A2	BT1	B3	A1	B4
04				B3	A1	B4
03				B3	A1	B4
02				B3	A1	B4
01				B3	A1	B4

TOWER 12

UNIT FLR	07	08	09	10	11	12	13	14	15	16
27	PH 27-07			AS1(h)	C3(h)				C5(h)	AS2(h)
26	B2	AS2	C4	AS1	C3	B1	A1	B5	C5	AS2
25	B2	AS2	C4	AS1	C3	B1	A1	B5	C5	AS2
24	B2	AS2	C4	AS1	C3	B1	A1	B5	C5	AS2
23	B2	AS2	C4	AS1	C3	B1	A1	B5	C5	AS2
22	B2	AS2	C4	AS1	C3	B1	A1	B5	C5	AS2
21	B2	AS2	C4	AS1	C3	B1	A1	B5	C5	AS2
20	B2	AS2	C4	AS1	C3	B1	A1	B5	C5	AS2
19	B2	AS2	C4	AS1	C3	B1	A1	B5	C5	AS2
18	B2	AS2	C4	AS1	C3	B1	A1	B5	C5	AS2
17	B2	AS2	C4	AS1	C3	B1	A1	B5	C5	AS2
16	B2	AS2	C4	AS1	C3	B1	A1	B5	SKY TERRACE	AS2
15	B2	AS2	C4	AS1	C3	B1	A1	B5	SKY TERRACE	AS2
14	B2	AS2	C4	AS1	C3	B1	A1	B5	SKY TERRACE	AS2
13	B2	AS2	C4	AS1	C3	B1	A1	B5	C5	AS2
12	B2	AS2	C4	AS1	C3	B1	A1	B5	C5	AS2
11	B2	AS2	C4	AS1	C3	B1	A1	B5	C5	AS2
10	B2	AS2	C4	AS1	C3	B1	A1	B5	C5	AS2
09	B2	AS2	C4	AS1	C3	B1	A1	B5	C5	AS2
08	B2	AS2	C4	AS1	C3	B1	A1	B5	C5	AS2
07	B2	AS2	C4	AS1	C3	B1	A1	B5	C5	AS2
06	B2	AS2	C4	AS1	C3	B1	A1	B5	C5	AS2
05	B2	AS2	C4	AS1	C3	B1	A1	B5	C5	AS2
04	B2	AS2	C4	AS1	C3				C5	AS2
03	B2	AS2	C4	AS1	C3				C5	AS2
02	B2	AS2	C4	AS1	C3				C5	AS2
01	B2		C4(p)	AS1	C3				C5(p)	

TOWER 16

UNIT FLR	17	18	19	20	21	22	23	24	25	26
27	D3(h) 27-17				C3(h)	AS1(h)		PH 27-24		
26	D3 26-17	D1 26-19	B1	C3	AS1	D2 26-24	B2			
25	D3 25-17	D1 25-19	B1	C3	AS1	D2 25-24	B2			
24	D3 24-17	D1 24-19	B1	C3	AS1	D2 24-24	B2			
23	D3 23-17	D1 23-19	B1	C3	AS1	D2 23-24	B2			
22	D3 22-17	D1 22-19	B1	C3	AS1	D2 22-24	B2			
21	D3 21-17	D1 21-19	B1	C3	AS1	D2 21-24	B2			
20	D3 20-17	D1 20-19	B1	C3	AS1	D2 20-24	B2			
19	D3 19-17	D1 19-19	B1	C3	AS1	D2 19-24	B2			
18	D3 18-17	D1 18-19	B1	C3	AS1	D2 18-24	B2			
17	D3 17-17	D1 17-19	B1	C3	AS1	D2 17-24	B2			
16	AS2	SKY TERRACE	C1	A1	B1	C3	AS1	C4	AS2	B2
15	AS2	SKY TERRACE	C1	A1	B1	C3	AS1	C4	AS2	B2
14	AS2	SKY TERRACE	C1	A1	B1	C3	AS1	C4	AS2	B2
13	AS2	C5	C1	A1	B1	C3	AS1	C4	AS2	B2
12	AS2	C5	C1	A1	B1	C3	AS1	C4	AS2	B2
11	AS2	C5	C1	A1	B1	C3	AS1	C4	AS2	B2
10	AS2	C5	C1	A1	B1	C3	AS1	C4	AS2	B2
09	AS2	C5	C1	A1	B1	C3	AS1	C4	AS2	B2
08	AS2	C5	C1	A1	B1	C3	AS1	C4	AS2	B2
07	AS2	C5	C1	A1	B1	C3	AS1	C4	AS2	B2
06	AS2	C5	C1	A1	B1	C3	AS1	C4	AS2	B2
05	AS2	C5	C1	A1	B1	C3	AS1	C4	AS2	B2
04	AS2	C5	C1	A1	B1	C3	AS1	C4	AS2	B2
03	AS2	C5	C1	A1	B1	C3	AS1	C4	AS2	B2
02	AS2	C5	C1	A1	B1	C3	AS1	C4	AS2	B2
01		C5(p)	C1(a)	A1	B1	C3	AS1	C4(p)		B2

TOWER 18

UNIT FLR	27	28	29	30	31	32	33	34	35	36	
27	PH 27-27			AS1(h)	C3(h)					D3(h) 27-35	
26	B2	D2 26-28	AS1	C3	B1	A1	C1			D3 26-35	
25	B2	D2 25-28	AS1	C3	B1	A1	C1			D3 25-35	
24	B2	D2 24-28	AS1	C3	B1	A1	C1			D3 24-35	
23	B2	D2 23-28	AS1	C3	B1	A1	C1			D3 23-35	
22	B2	D2 22-28	AS1	C3	B1	A1	C1			D3 22-35	
21	B2	D2 21-28	AS1	C3	B1	A1	C1			D3 21-35	
20	B2	D2 20-28	AS1	C3	B1	A1	C1			D3 20-35	
19	B2	D2 19-28	AS1	C3	B1	A1	C1			D3 19-35	
18	B2	D2 18-28	AS1	C3	B1	A1	C1			D3 18-35	
17	B2	D2 17-28	AS1	C3	B1	A1	C1			D3 17-35	
16	B2	AS2	C4	AS1	C3	B1	A1	C1	SKY TERRACE	AS2	
15	B2	AS2	C4	AS1	C3	B1	A1	C1	SKY TERRACE	AS2	
14	B2	AS2	C4	AS1	C3	B1	A1	C1	SKY TERRACE	AS2	
13	B2	AS2	C4	AS1	C3	B1	A1	C1	C5	AS2	
12	B2	AS2	C4	AS1	C3	B1	A1	C1	C5	AS2	
11	B2	AS2	C4	AS1	C3	B1	A1	C1	C5	AS2	
10	B2	AS2	C4	AS1	C3	B1	A1	C1	C5	AS2	
09	B2	AS2	C4	AS1	C3	B1	A1	C1	C5	AS2	
08	B2	AS2	C4	AS1	C3	B1	A1	C1	C5	AS2	
07	B2	AS2	C4	AS1	C3	B1	A1	C1	C5	AS2	
06	B2	AS2	C4	AS1	C3	B1	A1	C1	C5	AS2	
05	B2	AS2	C4	AS1	C3	B1	A1	C1	C5	AS2	
04	B2	AS2	C4							C5	AS2
03	B2	AS2	C4							C5	AS2
02	B2	AS2	C4							C5	AS2
01	B2		C4(p)							C5(p)	

LEGEND

SUITES	1 BEDROOM / 1 + STUDY
VIVA	2 BEDROOM / 3 BEDROOM / 3 + STUDY

VANTAGE	2 BEDROOM / 3 + STUDY
TRIO	2 BEDROOM

PRIVÉ	3 BEDROOM / 4 BEDROOM
VISTA	4 BEDROOM

PENTHOUSE	5 BEDROOM
-----------	-----------

YOUR SEASIDE HOME



SUN

- 1. PIRATE SHIP PLAYGROUND
- 2. FITNESS ZONE
- 3. MULTI-PURPOSE COURT
- 4. LEISURE TENNIS COURT
- 5. PALM COURT
- 6. FAMILY LAWN
- 7. REFLEXOLOGY GARDEN
- 8. COMMUNITY GARDEN
- 9. SUNSET LAWN
- 10. SUNRISE LAWN

SEA

- 11. KIDS SPLASH
- 12. SUNSHINE DECK
- 13. BEACH POOL
- 14. SPA ALCOVE
- 15. WATER COURT
- 16. 50M LAP POOL
- 17. LAGOON POOL
- 18. WATER DECK


SAND

- 19. GARDEN BBQ PAVILION
- 20. FUNCTION ROOM
- 21. GYMNASIUM
- 22. GAMES ROOM
- 23. STEAM ROOM
- 24. CHANGING ROOM
- 25. DINING TERRACE
- 26. READING CORNER
- 27. PETS CORNER
- 28. PETS PAVILION
- 29. LOBBY LOUNGE
- 30. ARRIVAL LOBBY
- 31. BICYCLE PARK

SKY

- 32. READING LOUNGE
- 33. SOCIAL PODS
- 34. SEA VIEW DECK
- 35. SKY LOUNGE
- 36. SKY DECK
- 37. YOGA DECK

- DROP-OFF
- SUBSTATION
- GENSET
- GUARD HOUSE
- VEHICULAR INGRESS / EGRESS
- ENTRANCE FOUNTAIN
- BIN CENTRE
- SIDE GATE
- TOILET

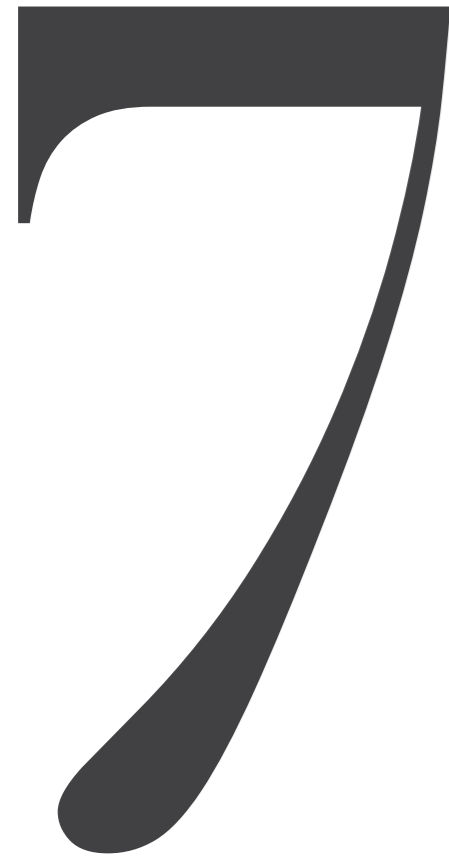

SEASIDE RESIDENCES FOR EVERY LIFESTYLE

This is seaside living, with style.


Seven unique living space concepts from Suites to Penthouses offer wide and open layouts with flexible configurations, creating functional, beautiful homes that take full advantage of this rare seaside location.

Here, every day brings stunning views of the lush greenery of the surrounding Siglap district, the neighbouring East Coast Park, and the priceless views of the sea.

From young urbanites seeking to get the most out of life to multi-generational households looking for a home that satisfies the needs of every family member, Seaside Residences is where you can truly live as you desire.



FRASERS LIVING SPACE CONCEPTS

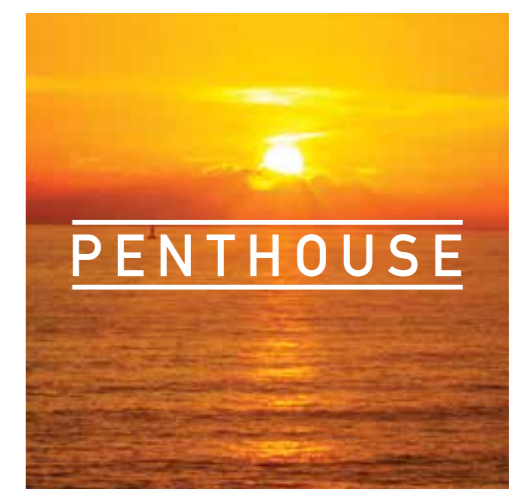

LIVCLO

YOUR HOME ORGANISER


Imagine an ideal home organiser. Where all you need is well within reach in one, smart compartmentalised storage space.

Created exclusively for Seaside Residences, LIVCLO multitasks as a “Living Closet” in your living room. Here, a motion sensor light automatically illuminates when the doors are opened, and this well-designed storage space allows you to keep things tidy by categorising items by purpose and daily use. With its spacious layout and optimal line of sight stacking, accessing everything is now easy and fuss-free.

Giving you additional space, form and function, LIVCLO allows you even more time and freedom to focus on the real priorities in life – enjoying your new seaside home.

MORE SPACE FOR LIVING

01. SHELVES CAN HOLD ROUGHLY 30 PAIRS OF SHOES
02. DOOR HOOKS FOR RACKETS, UMBRELLAS, BROOMS AND MORE
03. ITEM RACKS FOR CLEANING AND HOME MAINTENANCE SUPPLIES
04. ROOM TO ACCOMMODATE A VARIETY OF LARGE ITEMS
05. STORE YOUR LUGGAGE IN BETWEEN TRIPS
06. BOXES FOR BULKY WINTER CLOTHING
07. ORGANISE YOUR HOBBY SUPPLIES, COLLECTIBLES, MEMORABILIA AND TOYS
08. FOUR-RUNG LADDER, FOLDING CHAIR AND IRONING BOARD
09. PLUG IN OR CHARGE YOUR APPLIANCES AT THE ELECTRICAL OUTLET
10. SPACE FOR YOUR VACUUM CLEANER AND TOOL BOXES

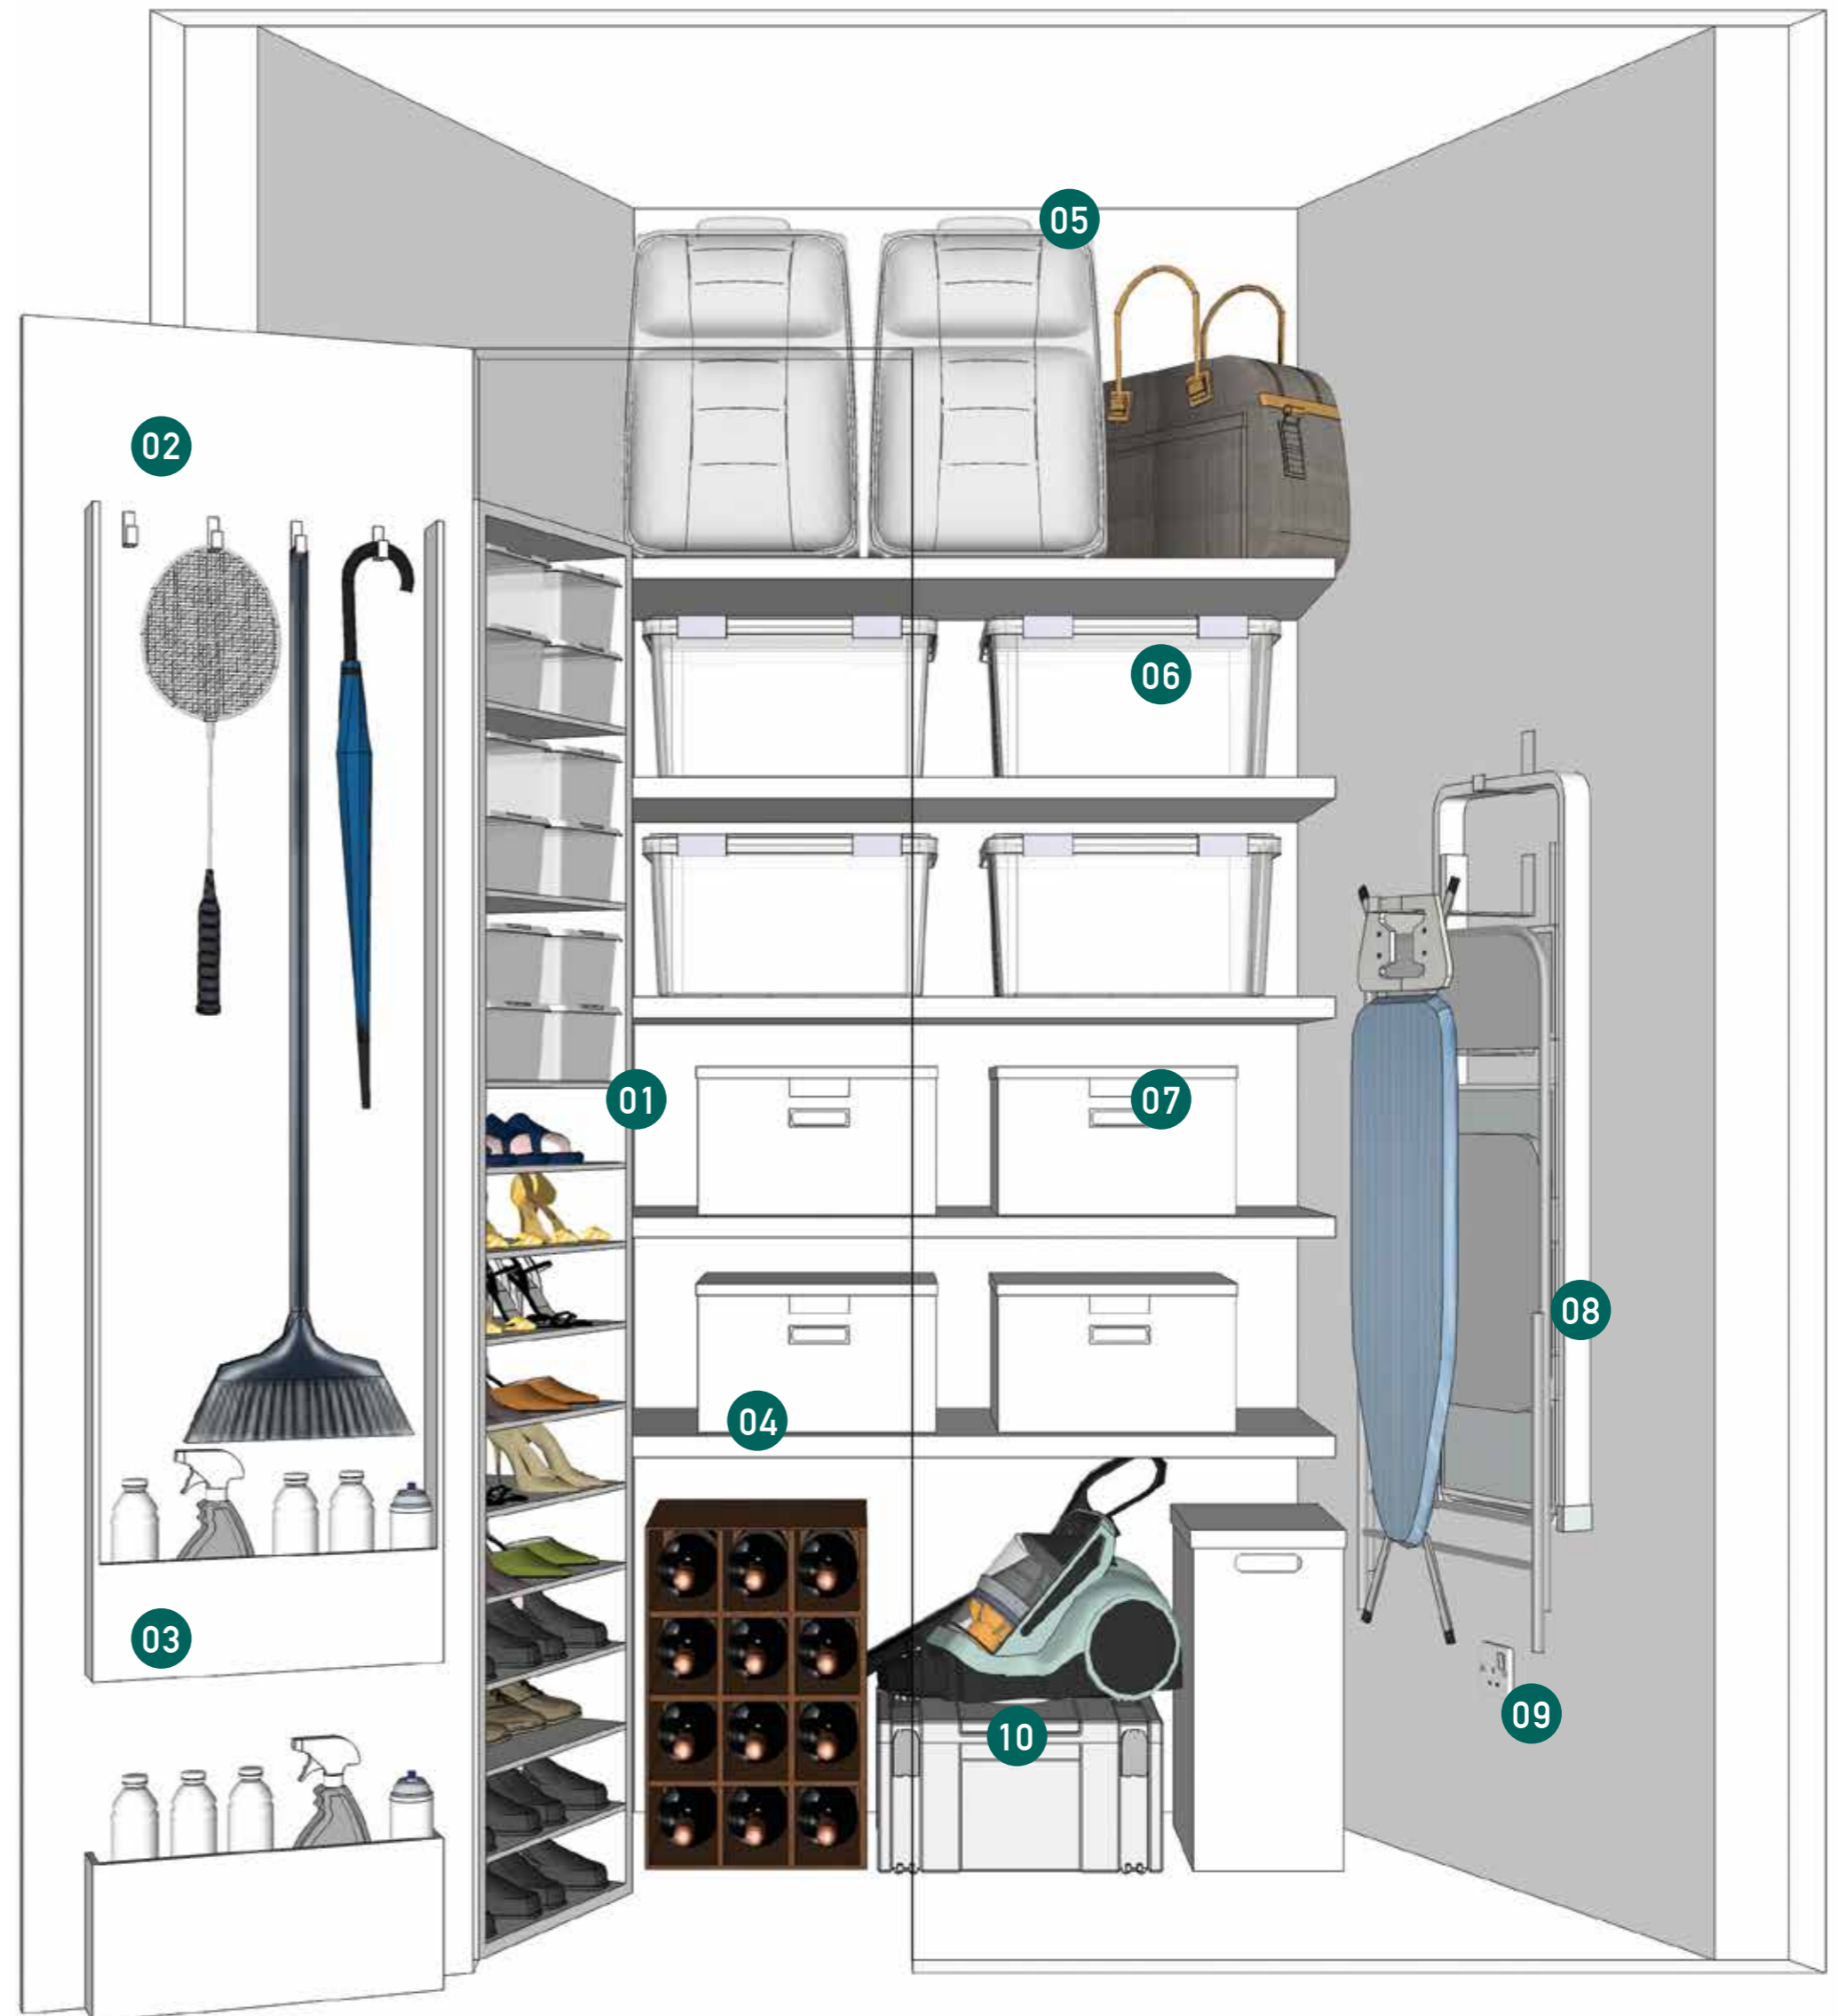




For illustration purposes only

SUITES

Where your living, dining and bedroom spaces all seamlessly blend. Customise the open layout of your Suite as you desire, while enjoying the breathtaking views from every part of your home.

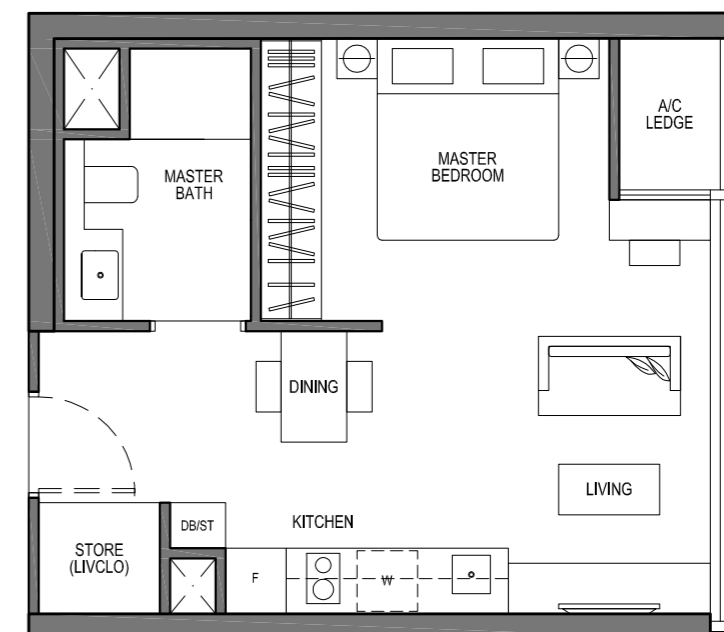

TYPE A1
1 - BEDROOM SUITES

47 SQM / 506 SQFT

#01-05 TO #26-05
#05-13 TO #26-13
#01-20 TO #16-20 (MIRROR UNIT)
#05-33 TO #26-33

TYPE A1(h)
1 - BEDROOM SUITES

64 SQM / 689 SQFT




#27-05

DOTTED LINE DENOTES VOID AREA FOR A1(h)
(AREA INCLUDES VOID AREA OF 17 SQM)

TYPE A2
1 - BEDROOM SUITES

39 SQM / 420 SQFT

#05-02 TO #26-02

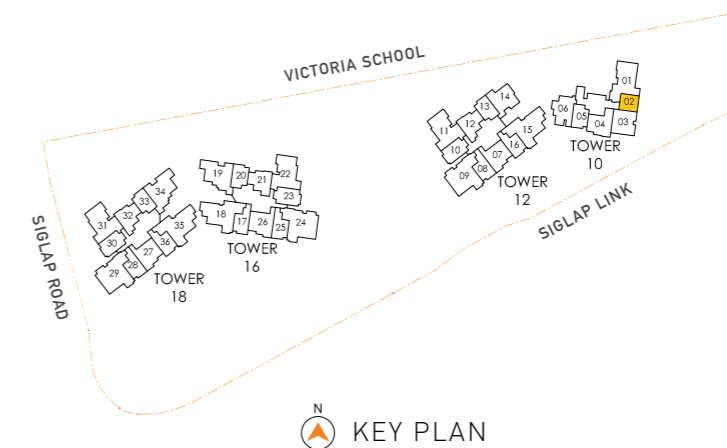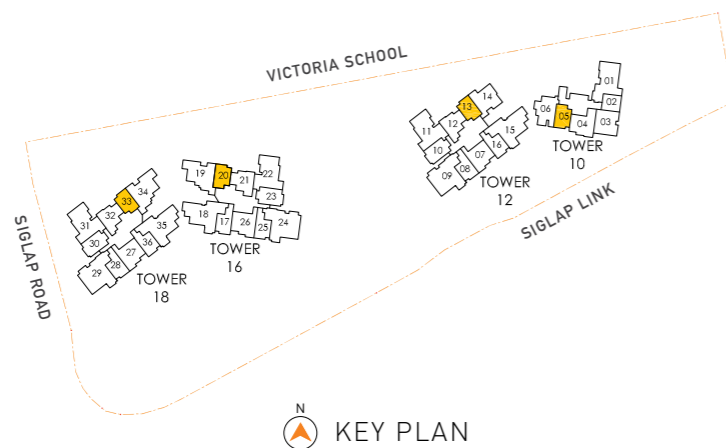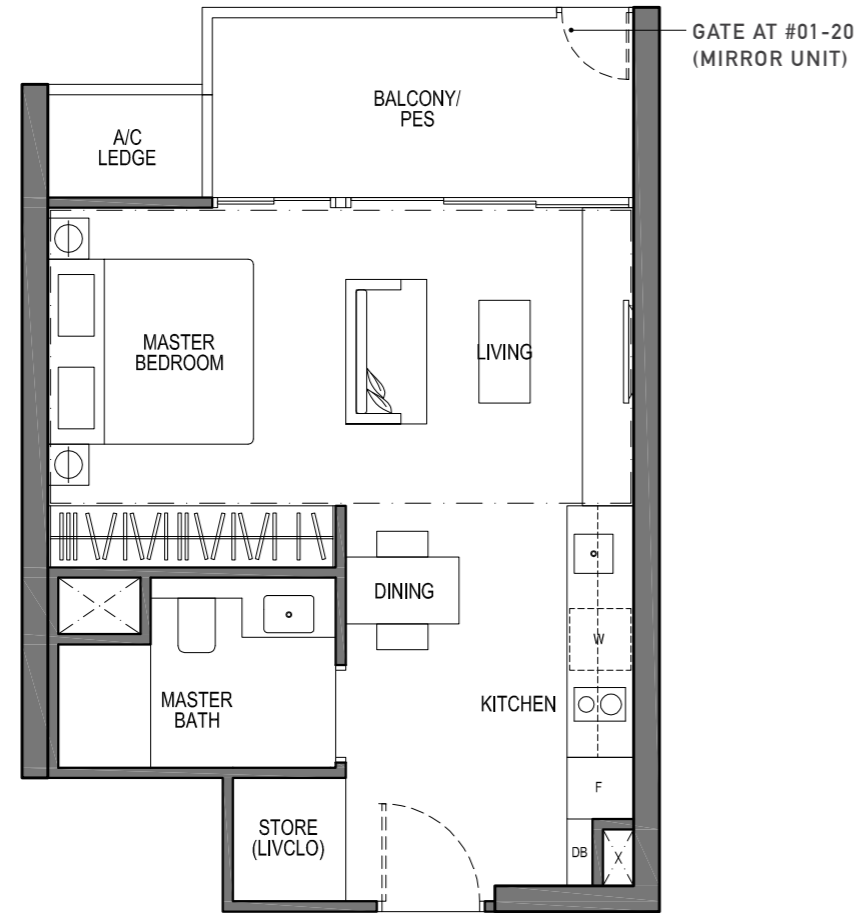

AREA INCLUDES A/C LEDGE, BALCONY, PES AND VOID AREA WHERE APPLICABLE. RC TRELLIS IS NOT PART OF STRATA AREA. SOME UNITS ARE MIRROR IMAGES OF THE APARTMENT PLANS SHOWN IN THE BROCHURE. PLEASE REFER TO THE KEY PLANS FOR ORIENTATION. THE PLANS ARE SUBJECT TO CHANGE AS MAY BE APPROVED BY RELEVANT AUTHORITIES. ALL FLOOR PLANS ARE APPROXIMATE MEASUREMENTS ONLY AND ARE SUBJECT TO FINAL SURVEY. ABBREVIATION: A/C LEDGE (AIRCON LEDGE), PES (PRIVATE ENCLOSED SPACE), DB (DISTRIBUTION BOARD), STORE (LIVCLO), RC TRELLIS (REINFORCED CONCRETE TRELLIS)

AREA INCLUDES A/C LEDGE, BALCONY, PES AND VOID AREA WHERE APPLICABLE. RC TRELLIS IS NOT PART OF STRATA AREA. SOME UNITS ARE MIRROR IMAGES OF THE APARTMENT PLANS SHOWN IN THE BROCHURE. PLEASE REFER TO THE KEY PLANS FOR ORIENTATION. THE PLANS ARE SUBJECT TO CHANGE AS MAY BE APPROVED BY RELEVANT AUTHORITIES. ALL FLOOR PLANS ARE APPROXIMATE MEASUREMENTS ONLY AND ARE SUBJECT TO FINAL SURVEY. ABBREVIATION: A/C LEDGE (AIRCON LEDGE), PES (PRIVATE ENCLOSED SPACE), DB (DISTRIBUTION BOARD), STORE (LIVCLO), RC TRELLIS (REINFORCED CONCRETE TRELLIS)

TYPE AS1
1 - BEDROOM + STUDY SUITES

55 SQM / 592 SQFT

#01-10 TO #26-10
#01-23 TO #26-23 (MIRROR UNIT)
#05-30 TO #26-30

TYPE AS1(h)
1 - BEDROOM + STUDY SUITES

72 SQM / 775 SQFT

#27-10
#27-23 (MIRROR UNIT)
#27-30

DOTTED LINE DENOTES VOID AREA FOR AS1(h)
(AREA INCLUDES VOID AREA OF 17 SQM)

TYPE AS2
1 - BEDROOM + STUDY SUITES





52 SQM / 560 SQFT

#02-08 TO #26-08 (MIRROR UNIT)
#02-16 TO #26-16
#02-17 TO #16-17 (MIRROR UNIT)
#02-25 TO #16-25
#02-28 TO #16-28 (MIRROR UNIT)
#02-36 TO #16-36

TYPE AS2(h)
1 - BEDROOM + STUDY SUITES

68 SQM / 732 SQFT

#27-16
DOTTED LINE DENOTES VOID AREA FOR AS2(h)
(AREA INCLUDES VOID AREA OF 16 SQM)

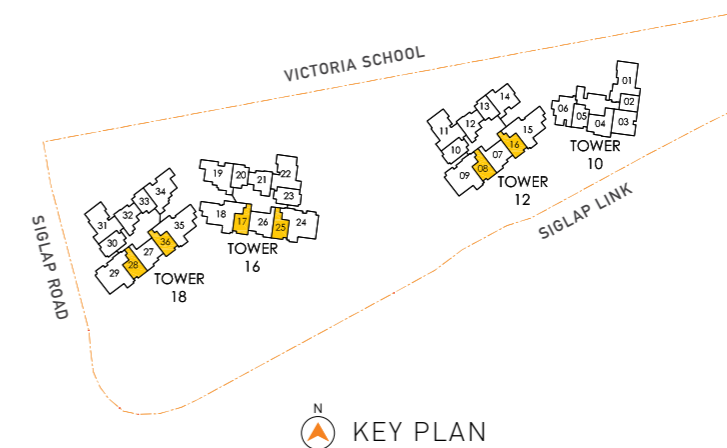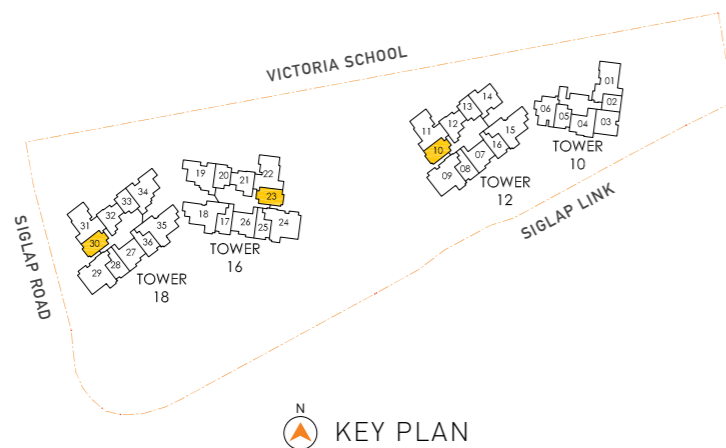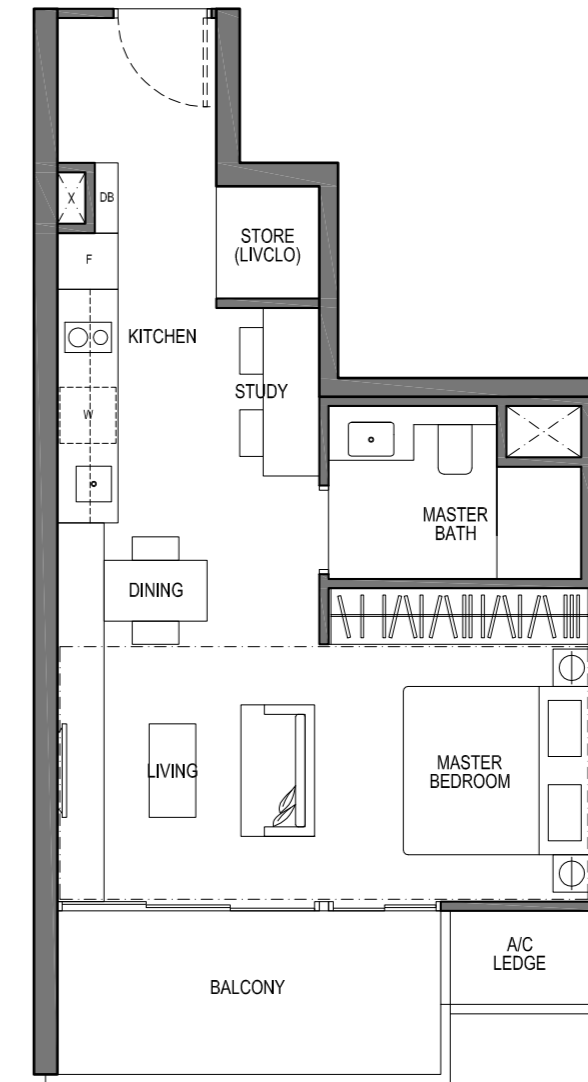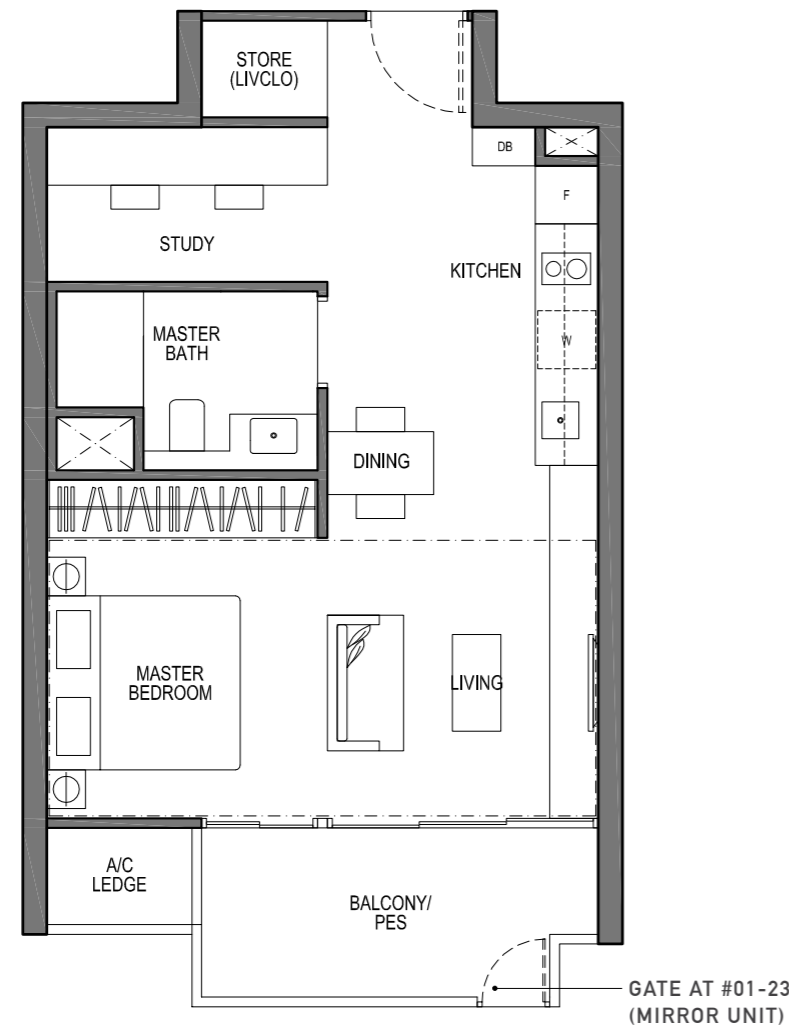

AREA INCLUDES A/C LEDGE, BALCONY, PES AND VOID AREA WHERE APPLICABLE. RC TRELLIS IS NOT PART OF STRATA AREA. SOME UNITS ARE MIRROR IMAGES OF THE APARTMENT PLANS SHOWN IN THE BROCHURE. PLEASE REFER TO THE KEY PLANS FOR ORIENTATION. THE PLANS ARE SUBJECT TO CHANGE AS MAY BE APPROVED BY RELEVANT AUTHORITIES. ALL FLOOR PLANS ARE APPROXIMATE MEASUREMENTS ONLY AND ARE SUBJECT TO FINAL SURVEY. ABBREVIATION: A/C LEDGE (AIRCON LEDGE), PES (PRIVATE ENCLOSED SPACE), DB (DISTRIBUTION BOARD), STORE (LIVCLO), RC TRELLIS (REINFORCED CONCRETE TRELLIS)


AREA INCLUDES A/C LEDGE, BALCONY, PES AND VOID AREA WHERE APPLICABLE. RC TRELLIS IS NOT PART OF STRATA AREA. SOME UNITS ARE MIRROR IMAGES OF THE APARTMENT PLANS SHOWN IN THE BROCHURE. PLEASE REFER TO THE KEY PLANS FOR ORIENTATION. THE PLANS ARE SUBJECT TO CHANGE AS MAY BE APPROVED BY RELEVANT AUTHORITIES. ALL FLOOR PLANS ARE APPROXIMATE MEASUREMENTS ONLY AND ARE SUBJECT TO FINAL SURVEY. ABBREVIATION: A/C LEDGE (AIRCON LEDGE), PES (PRIVATE ENCLOSED SPACE), DB (DISTRIBUTION BOARD), STORE (LIVCLO), RC TRELLIS (REINFORCED CONCRETE TRELLIS)



For illustration purposes only

VIVA


Bright and breezy, all bedrooms and living spaces in Viva Homes offer excellent views of the sea or across lush landscaping. Separate living and dining areas also provide families with an exclusive space to entertain guests and spend time together in.

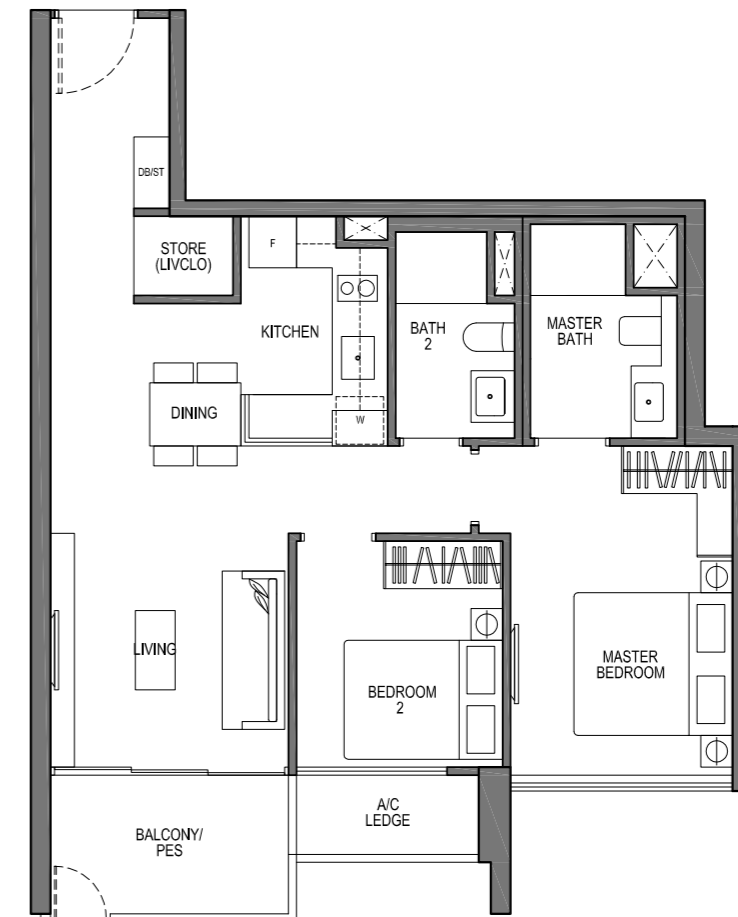

TYPE B1
2 - BEDROOM VIVA

63 SQM / 678 SQFT




#05-12 TO #26-12
#01-21 TO #26-21 (MIRROR UNIT)
#05-32 TO #26-32

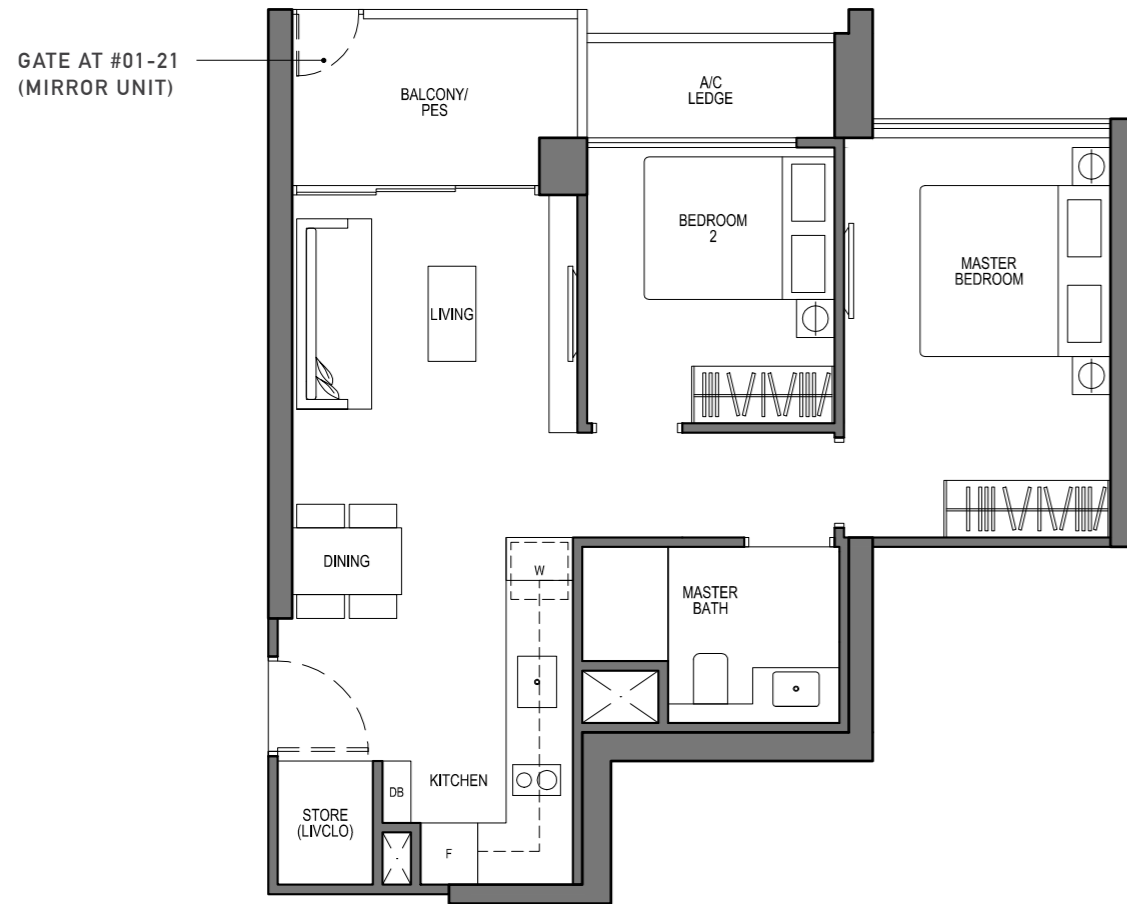

TYPE B2
2 - BEDROOM VIVA

73 SQM / 786 SQFT

#01-07 TO #26-07
#01-26 TO #26-26 (MIRROR UNIT)
#01-27 TO #26-27

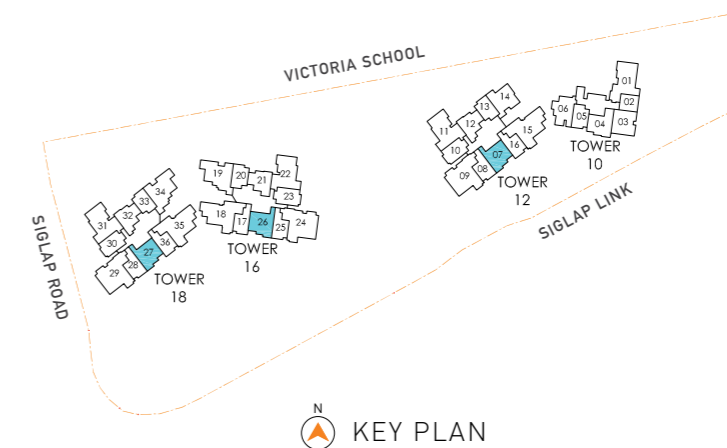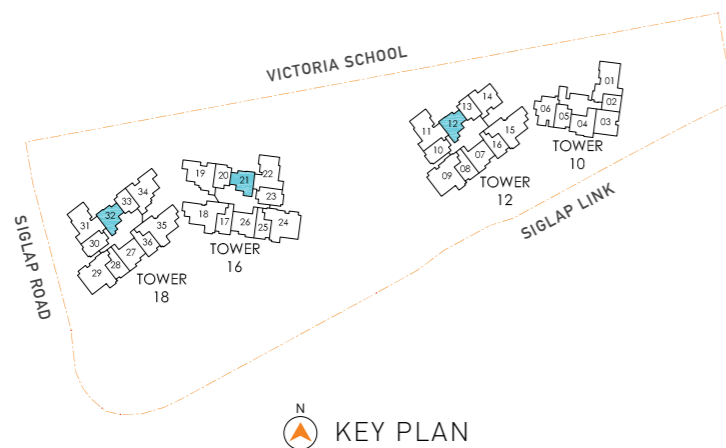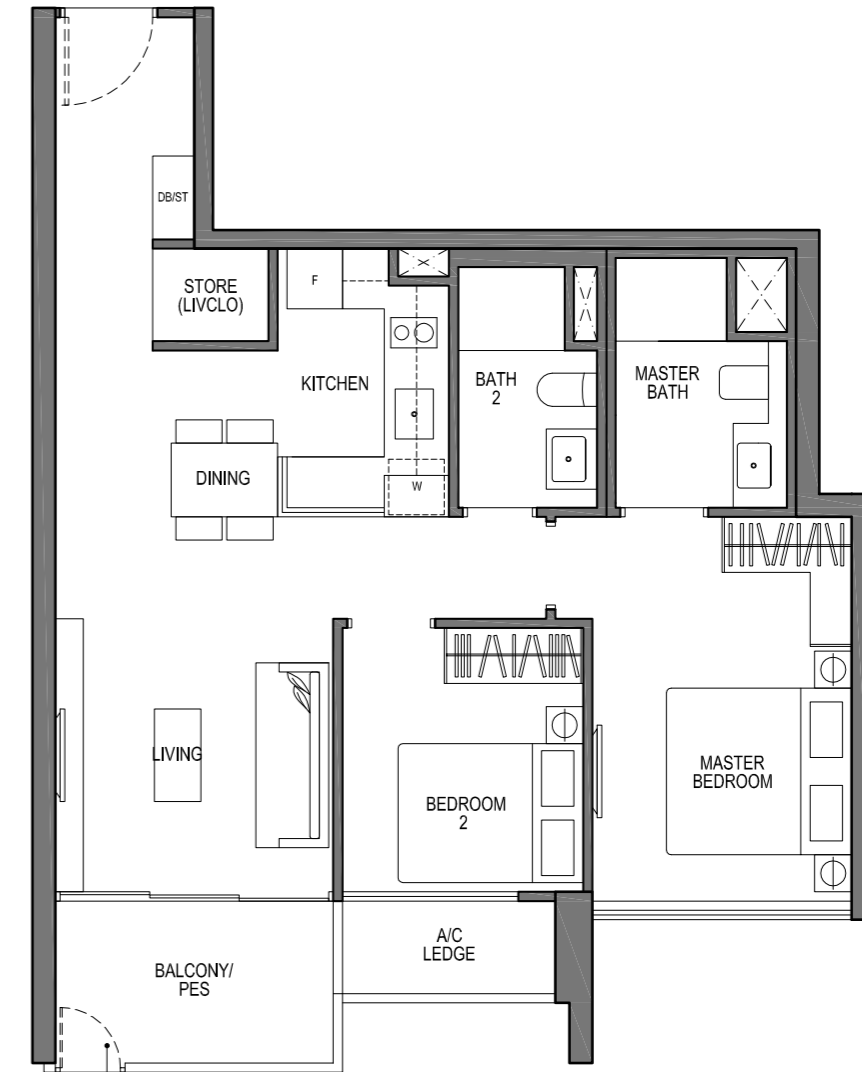

AREA INCLUDES A/C LEDGE, BALCONY, PES AND VOID AREA WHERE APPLICABLE. RC TRELLIS IS NOT PART OF STRATA AREA. SOME UNITS ARE MIRROR IMAGES OF THE APARTMENT PLANS SHOWN IN THE BROCHURE. PLEASE REFER TO THE KEY PLANS FOR ORIENTATION. THE PLANS ARE SUBJECT TO CHANGE AS MAY BE APPROVED BY RELEVANT AUTHORITIES. ALL FLOOR PLANS ARE APPROXIMATE MEASUREMENTS ONLY AND ARE SUBJECT TO FINAL SURVEY. ABBREVIATION: A/C LEDGE (AIRCON LEDGE), PES (PRIVATE ENCLOSED SPACE), DB (DISTRIBUTION BOARD), STORE (LIVCLO), RC TRELLIS (REINFORCED CONCRETE TRELLIS)

AREA INCLUDES A/C LEDGE, BALCONY, PES AND VOID AREA WHERE APPLICABLE. RC TRELLIS IS NOT PART OF STRATA AREA. SOME UNITS ARE MIRROR IMAGES OF THE APARTMENT PLANS SHOWN IN THE BROCHURE. PLEASE REFER TO THE KEY PLANS FOR ORIENTATION. THE PLANS ARE SUBJECT TO CHANGE AS MAY BE APPROVED BY RELEVANT AUTHORITIES. ALL FLOOR PLANS ARE APPROXIMATE MEASUREMENTS ONLY AND ARE SUBJECT TO FINAL SURVEY. ABBREVIATION: A/C LEDGE (AIRCON LEDGE), PES (PRIVATE ENCLOSED SPACE), DB (DISTRIBUTION BOARD), STORE (LIVCLO), RC TRELLIS (REINFORCED CONCRETE TRELLIS)

**TYPE B3
2 - BEDROOM VIVA**

71 SQM / 764 SQFT

#01-04 TO #26-04

**TYPE B3(h)
2 - BEDROOM VIVA**

85 SQM / 915 SQFT



#27-04

DOTTED LINE DENOTES VOID AREA FOR B3(h)
(AREA INCLUDES VOID AREA OF 14 SQM)


**TYPE B5
2 - BEDROOM VIVA**

75 SQM / 807 SQFT

#05-14 TO #26-14

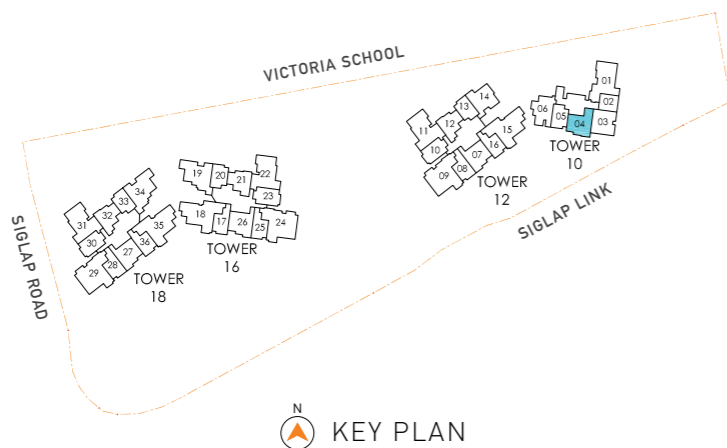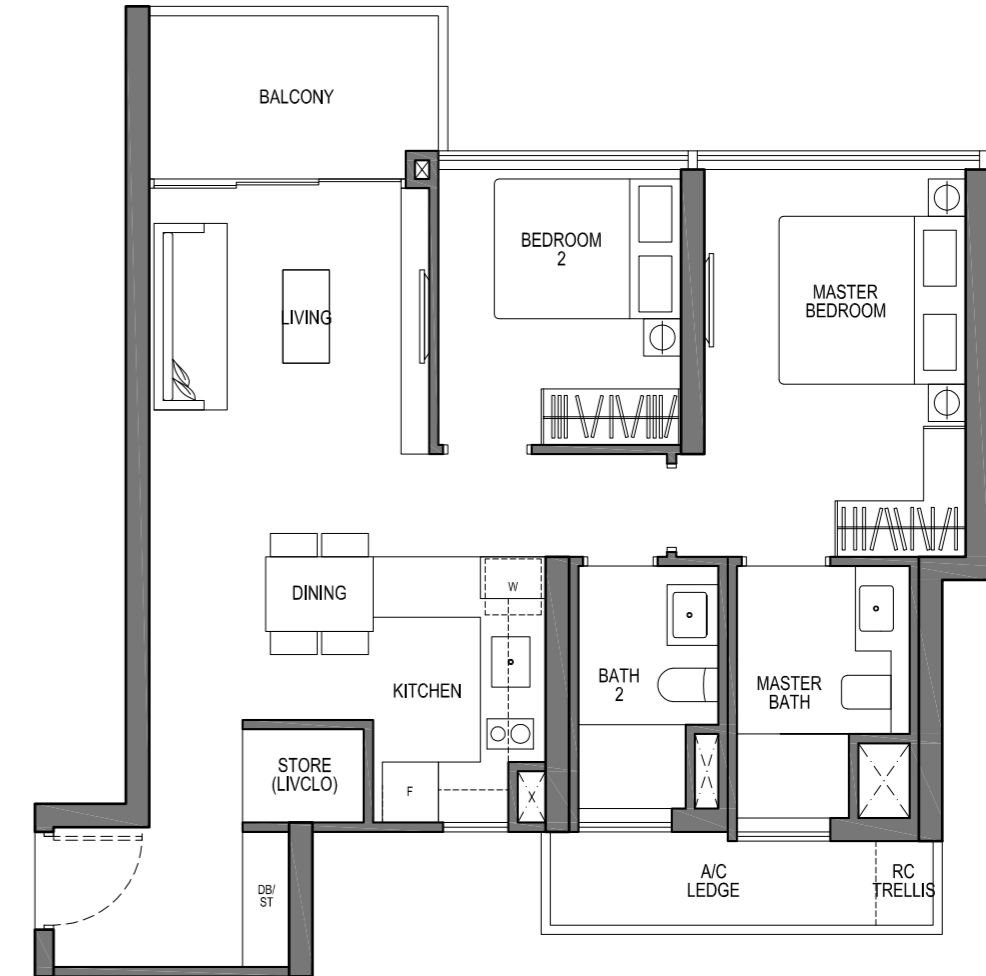

KEY PLAN

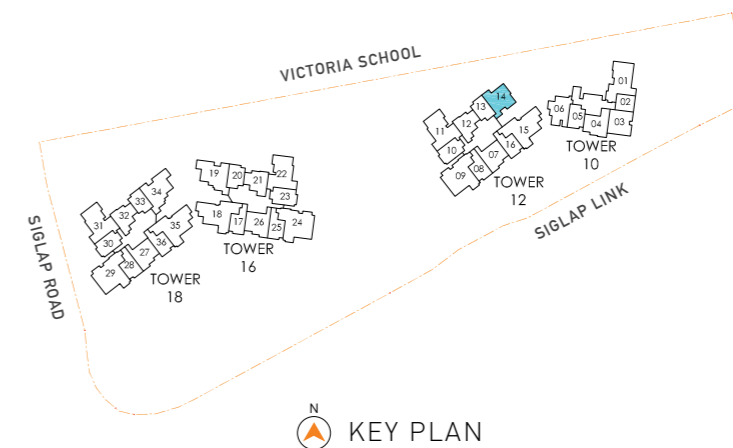

KEY PLAN


AREA INCLUDES A/C LEDGE, BALCONY, PES AND VOID AREA WHERE APPLICABLE. RC TRELLIS IS NOT PART OF STRATA AREA. SOME UNITS ARE MIRROR IMAGES OF THE APARTMENT PLANS SHOWN IN THE BROCHURE. PLEASE REFER TO THE KEY PLANS FOR ORIENTATION. THE PLANS ARE SUBJECT TO CHANGE AS MAY BE APPROVED BY RELEVANT AUTHORITIES. ALL FLOOR PLANS ARE APPROXIMATE MEASUREMENTS ONLY AND ARE SUBJECT TO FINAL SURVEY. ABBREVIATION: A/C LEDGE (AIRCON LEDGE), PES (PRIVATE ENCLOSED SPACE), DB (DISTRIBUTION BOARD), STORE (LIVCLO), RC TRELLIS (REINFORCED CONCRETE TRELLIS)

AREA INCLUDES A/C LEDGE, BALCONY, PES AND VOID AREA WHERE APPLICABLE. RC TRELLIS IS NOT PART OF STRATA AREA. SOME UNITS ARE MIRROR IMAGES OF THE APARTMENT PLANS SHOWN IN THE BROCHURE. PLEASE REFER TO THE KEY PLANS FOR ORIENTATION. THE PLANS ARE SUBJECT TO CHANGE AS MAY BE APPROVED BY RELEVANT AUTHORITIES. ALL FLOOR PLANS ARE APPROXIMATE MEASUREMENTS ONLY AND ARE SUBJECT TO FINAL SURVEY. ABBREVIATION: A/C LEDGE (AIRCON LEDGE), PES (PRIVATE ENCLOSED SPACE), DB (DISTRIBUTION BOARD), STORE (LIVCLO), RC TRELLIS (REINFORCED CONCRETE TRELLIS)

TYPE C1
3 - BEDROOM VIVA

95 SQM / 1023 SQFT

#02-19 TO #16-19
#05-34 TO #26-34 (MIRROR UNIT)

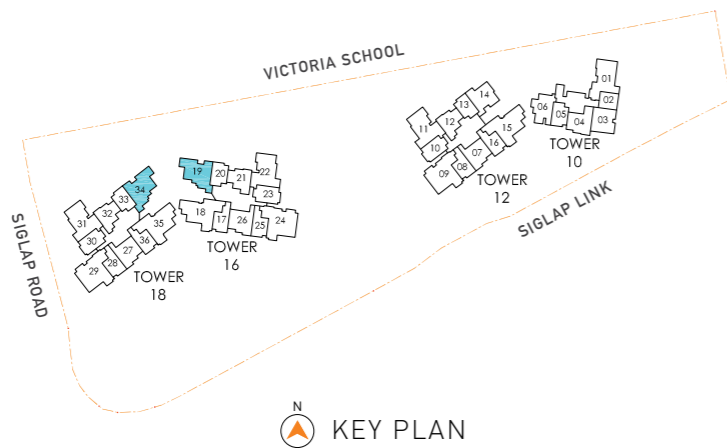


AREA INCLUDES A/C LEDGE, BALCONY, PES AND VOID AREA WHERE APPLICABLE. RC TRELLIS IS NOT PART OF STRATA AREA. SOME UNITS ARE MIRROR IMAGES OF THE APARTMENT PLANS SHOWN IN THE BROCHURE. PLEASE REFER TO THE KEY PLANS FOR ORIENTATION. THE PLANS ARE SUBJECT TO CHANGE AS MAY BE APPROVED BY RELEVANT AUTHORITIES. ALL FLOOR PLANS ARE APPROXIMATE MEASUREMENTS ONLY AND ARE SUBJECT TO FINAL SURVEY. ABBREVIATION: A/C LEDGE (AIRCON LEDGE), PES (PRIVATE ENCLOSED SPACE), DB (DISTRIBUTION BOARD), STORE (LIVCLO), RC TRELLIS (REINFORCED CONCRETE TRELLIS)

TYPE C1(a)
3 - BEDROOM VIVA

95 SQM / 1023 SQFT

#01-19

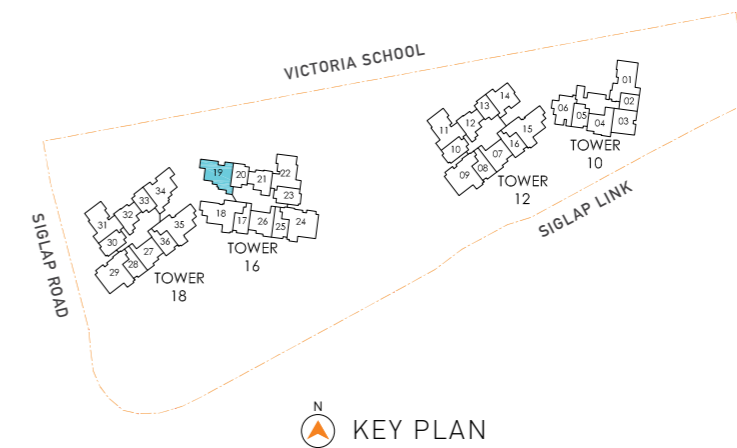


AREA INCLUDES A/C LEDGE, BALCONY, PES AND VOID AREA WHERE APPLICABLE. RC TRELLIS IS NOT PART OF STRATA AREA. SOME UNITS ARE MIRROR IMAGES OF THE APARTMENT PLANS SHOWN IN THE BROCHURE. PLEASE REFER TO THE KEY PLANS FOR ORIENTATION. THE PLANS ARE SUBJECT TO CHANGE AS MAY BE APPROVED BY RELEVANT AUTHORITIES. ALL FLOOR PLANS ARE APPROXIMATE MEASUREMENTS ONLY AND ARE SUBJECT TO FINAL SURVEY. ABBREVIATION: A/C LEDGE (AIRCON LEDGE), PES (PRIVATE ENCLOSED SPACE), DB (DISTRIBUTION BOARD), STORE (LIVCLO), RC TRELLIS (REINFORCED CONCRETE TRELLIS)


TYPE C3
3 - BEDROOM + STUDY VIVA

101 SQM / 1087 SQFT

#01-11 TO #26-11
 #01-22 TO #26-22 (MIRROR UNIT)
 #05-31 TO #26-31

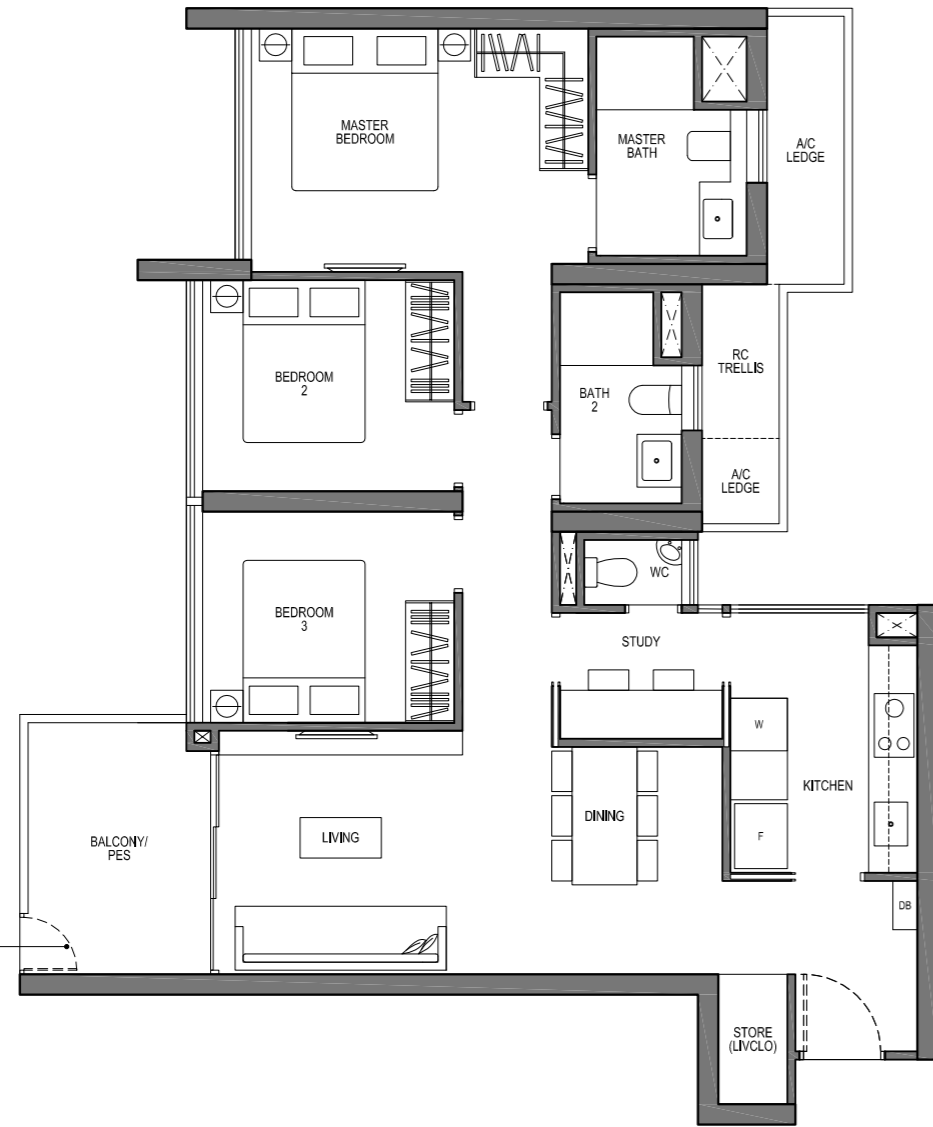

GATE AT #01-22
 (MIRROR UNIT)

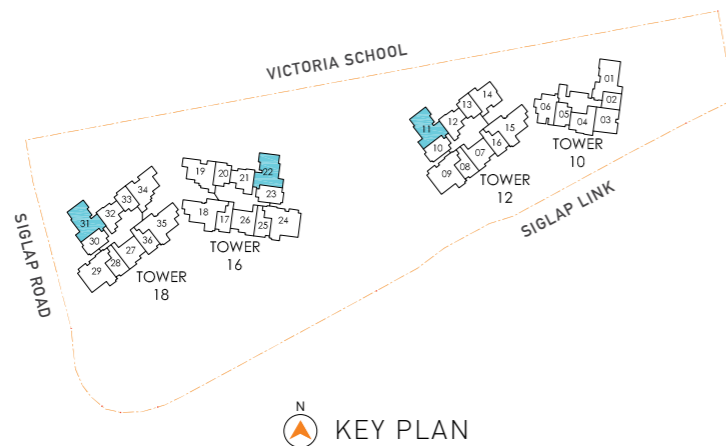

KEY PLAN



AREA INCLUDES A/C LEDGE, BALCONY, PES AND VOID AREA WHERE APPLICABLE. RC TRELLIS IS NOT PART OF STRATA AREA. SOME UNITS ARE MIRROR IMAGES OF THE APARTMENT PLANS SHOWN IN THE BROCHURE. PLEASE REFER TO THE KEY PLANS FOR ORIENTATION. THE PLANS ARE SUBJECT TO CHANGE AS MAY BE APPROVED BY RELEVANT AUTHORITIES. ALL FLOOR PLANS ARE APPROXIMATE MEASUREMENTS ONLY AND ARE SUBJECT TO FINAL SURVEY. ABBREVIATION: A/C LEDGE (AIRCON LEDGE), PES (PRIVATE ENCLOSED SPACE), DB (DISTRIBUTION BOARD), STORE (LIVCLO), RC TRELLIS (REINFORCED CONCRETE TRELLIS)

TYPE C3(h)
3 - BEDROOM + STUDY VIVA

121 SQM / 1302 SQFT

#27-11
 #27-22 (MIRROR UNIT)
 #27-31

DOTTED LINE DENOTES VOID AREA FOR C3(h)
 (AREA INCLUDES VOID AREA OF 18 SQM)

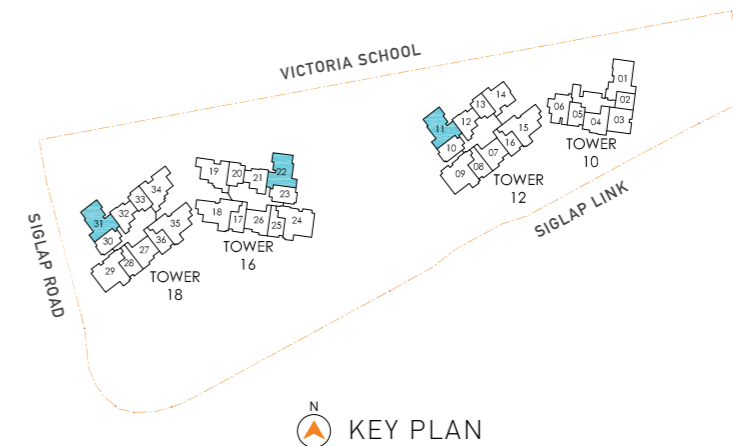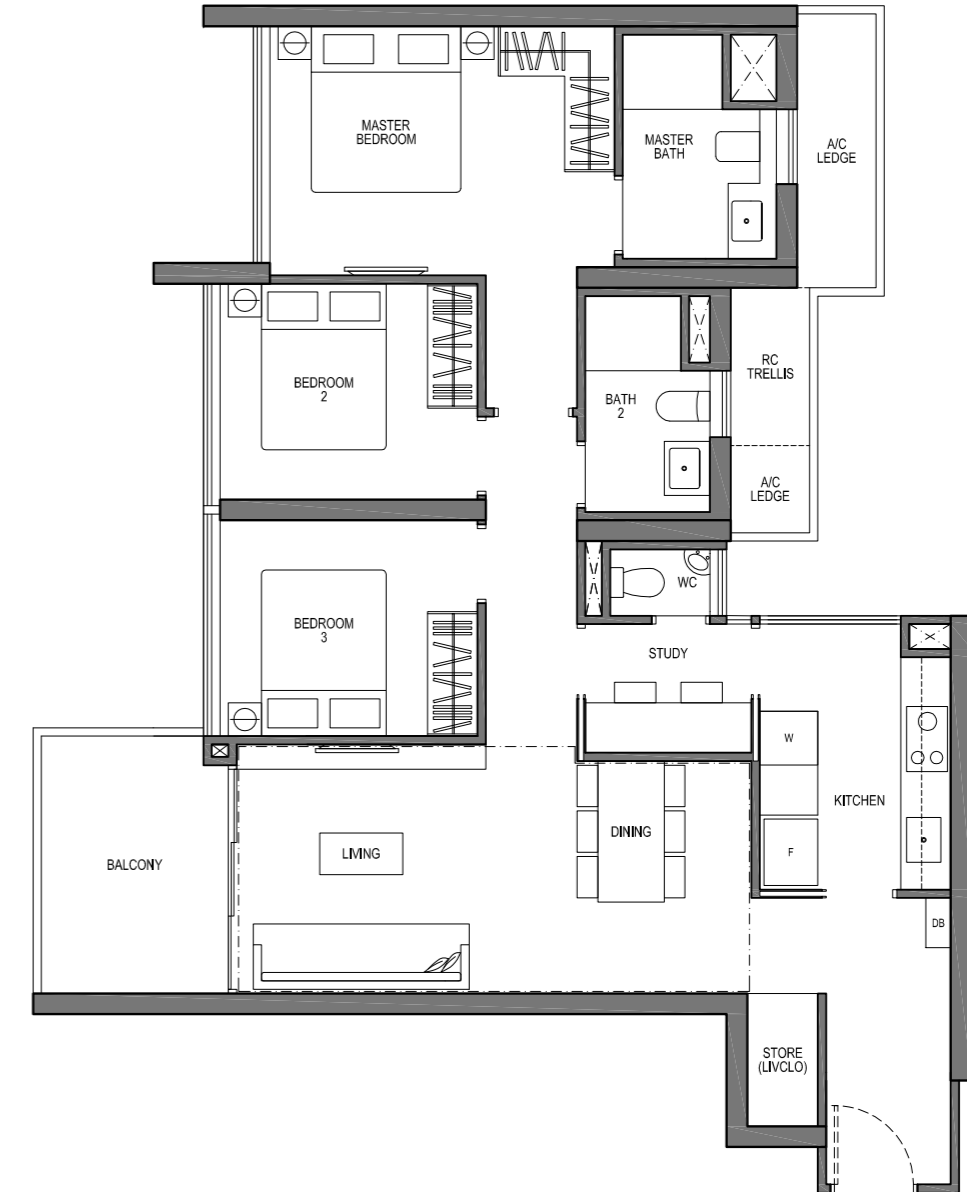


KEY PLAN

AREA INCLUDES A/C LEDGE, BALCONY, PES AND VOID AREA WHERE APPLICABLE. RC TRELLIS IS NOT PART OF STRATA AREA. SOME UNITS ARE MIRROR IMAGES OF THE APARTMENT PLANS SHOWN IN THE BROCHURE. PLEASE REFER TO THE KEY PLANS FOR ORIENTATION. THE PLANS ARE SUBJECT TO CHANGE AS MAY BE APPROVED BY RELEVANT AUTHORITIES. ALL FLOOR PLANS ARE APPROXIMATE MEASUREMENTS ONLY AND ARE SUBJECT TO FINAL SURVEY. ABBREVIATION: A/C LEDGE (AIRCON LEDGE), PES (PRIVATE ENCLOSED SPACE), DB (DISTRIBUTION BOARD), STORE (LIVCLO), RC TRELLIS (REINFORCED CONCRETE TRELLIS)

THE MOST FLEXIBLE HOME INVESTMENT




Dual-key TRIO Homes are ideal for multi-generational families or the savvy investor. Two entrances and living spaces allow you to create a separate home office, rental unit or guest suite, making them a perfect choice for a flexible investment.

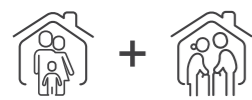

YOUR FAMILY + PARENTS
THE PERFECT HOME TO TAKE CARE OF YOUR PARENTS.



YOUR FAMILY + TENANTS
EARN EXTRA INCOME FROM ROOM RENTAL.

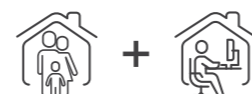

YOUR FAMILY + HOME OFFICE
WORK FROM HOME AND EARN MORE BY SAVING ON OFFICE SPACE RENTAL.

TYPE BT1 2 - BEDROOM TRIO

77 SQM / 829 SQFT



#05-03 TO #26-03

TYPE BT1(h) 2 - BEDROOM TRIO

91 SQM / 980 SQFT

#27-03

DOTTED LINE DENOTES VOID AREA FOR BT1(h)
(AREA INCLUDES VOID AREA OF 14 SQM)

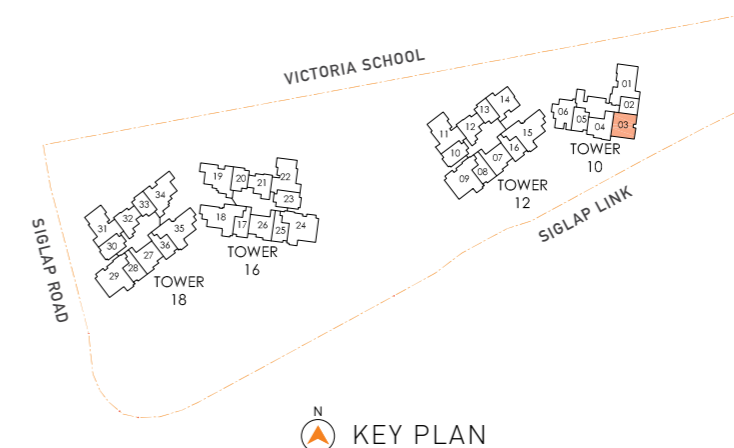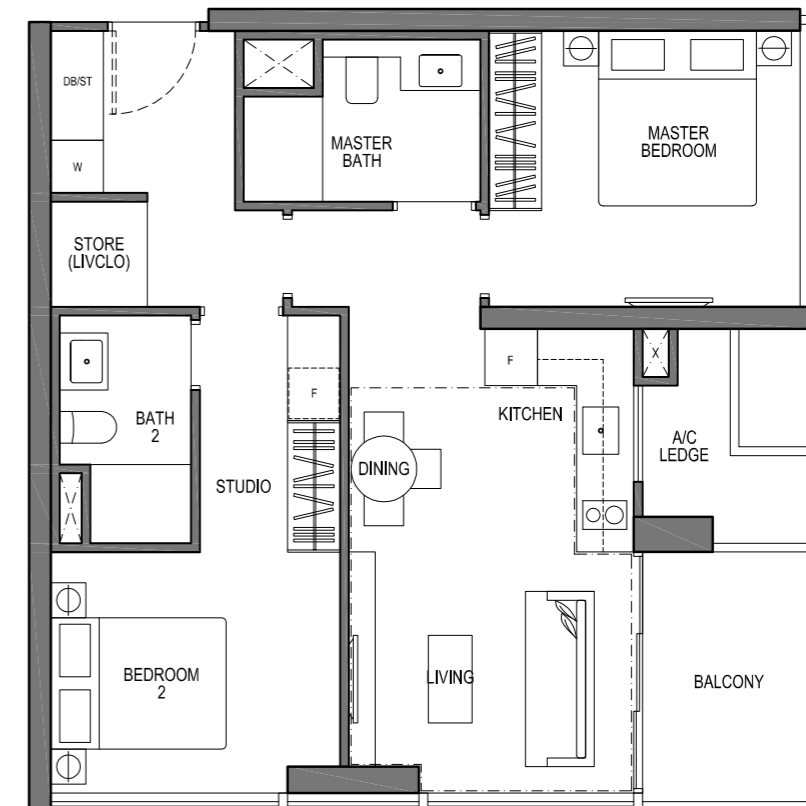

AREA INCLUDES A/C LEDGE, BALCONY, PES AND VOID AREA WHERE APPLICABLE. RC TRELLIS IS NOT PART OF STRATA AREA. SOME UNITS ARE MIRROR IMAGES OF THE APARTMENT PLANS SHOWN IN THE BROCHURE. PLEASE REFER TO THE KEY PLANS FOR ORIENTATION. THE PLANS ARE SUBJECT TO CHANGE AS MAY BE APPROVED BY RELEVANT AUTHORITIES. ALL FLOOR PLANS ARE APPROXIMATE MEASUREMENTS ONLY AND ARE SUBJECT TO FINAL SURVEY. ABBREVIATION: A/C LEDGE (AIRCON LEDGE), PES (PRIVATE ENCLOSED SPACE), DB (DISTRIBUTION BOARD), STORE (LIVCLO), RC TRELLIS (REINFORCED CONCRETE TRELLIS)



For illustration purposes only

VANTAGE

A cross ventilated layout allows Vantage Homes to overlook both the sea and the low-rise landed neighbourhood. Ensuring scenic views in every direction, your home is filled with an abundance of sunlight and the sea breeze.



TYPE B4
2 - BEDROOM VANTAGE

73 SQM / 786 SQFT

#01-06 TO #13-06
#17-06 TO #26-06

TYPE B4(h)
2 - BEDROOM VANTAGE

87 SQM / 936 SQFT





#27-06

DOTTED LINE DENOTES VOID AREA FOR B4(h)
(AREA INCLUDES VOID AREA OF 14 SQM)

TYPE C2
3 - BEDROOM + STUDY VANTAGE

105 SQM / 1130 SQFT

#05-01 TO #26-01

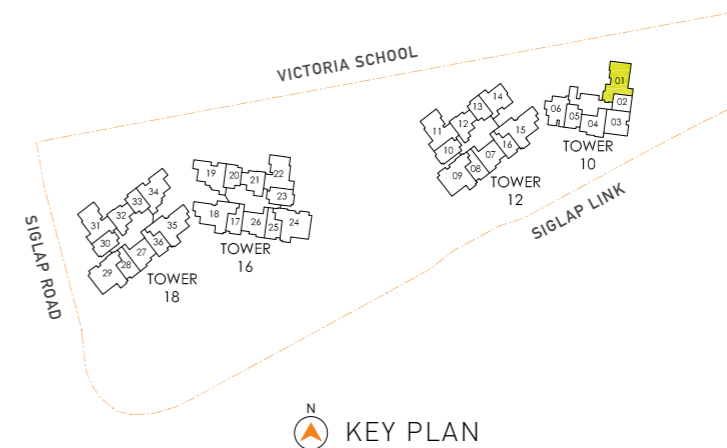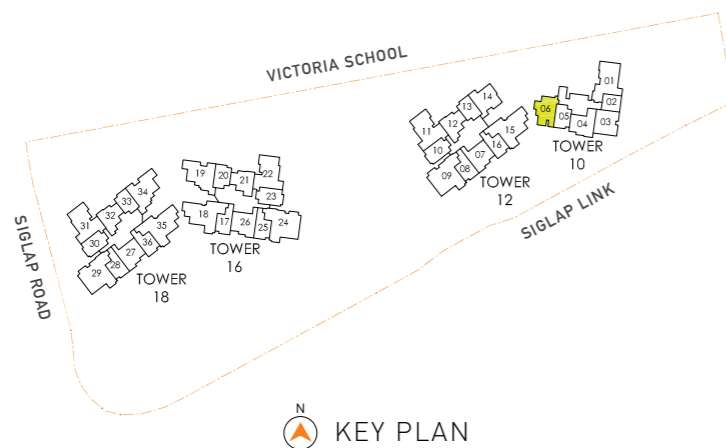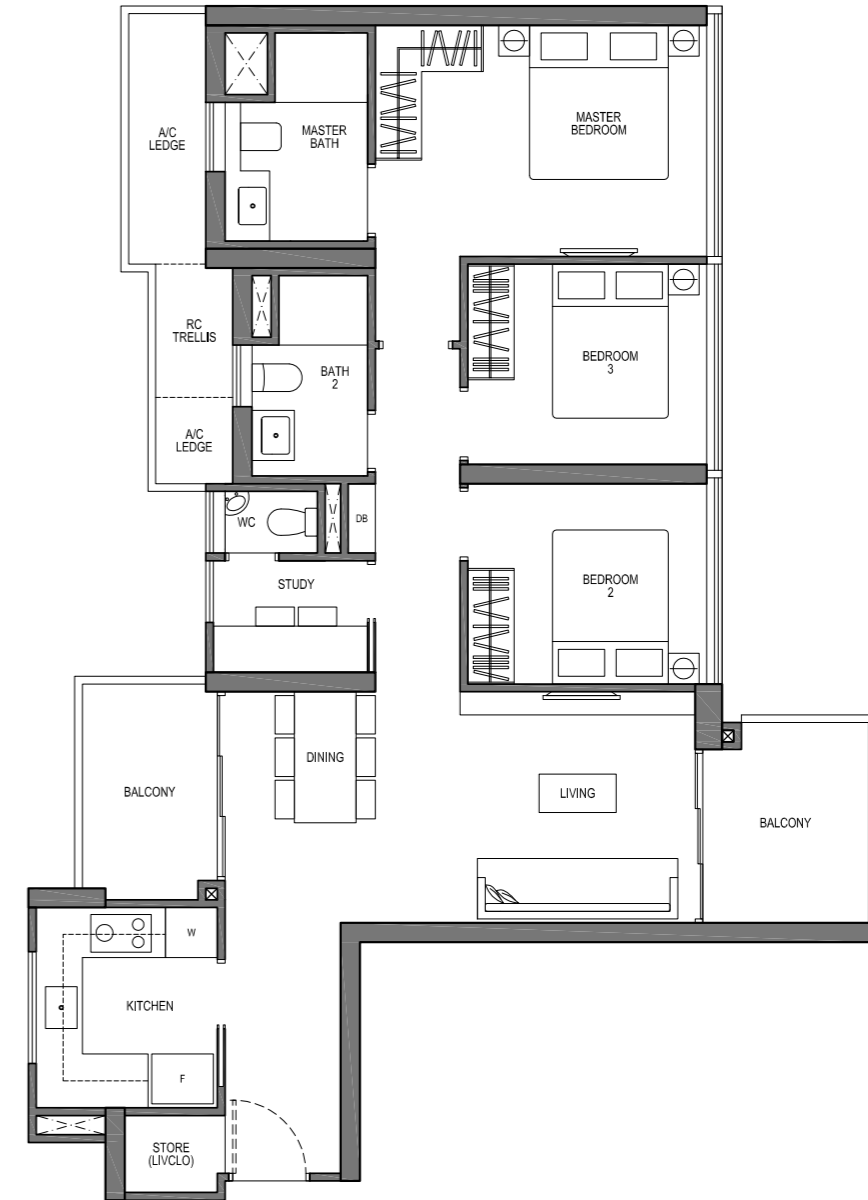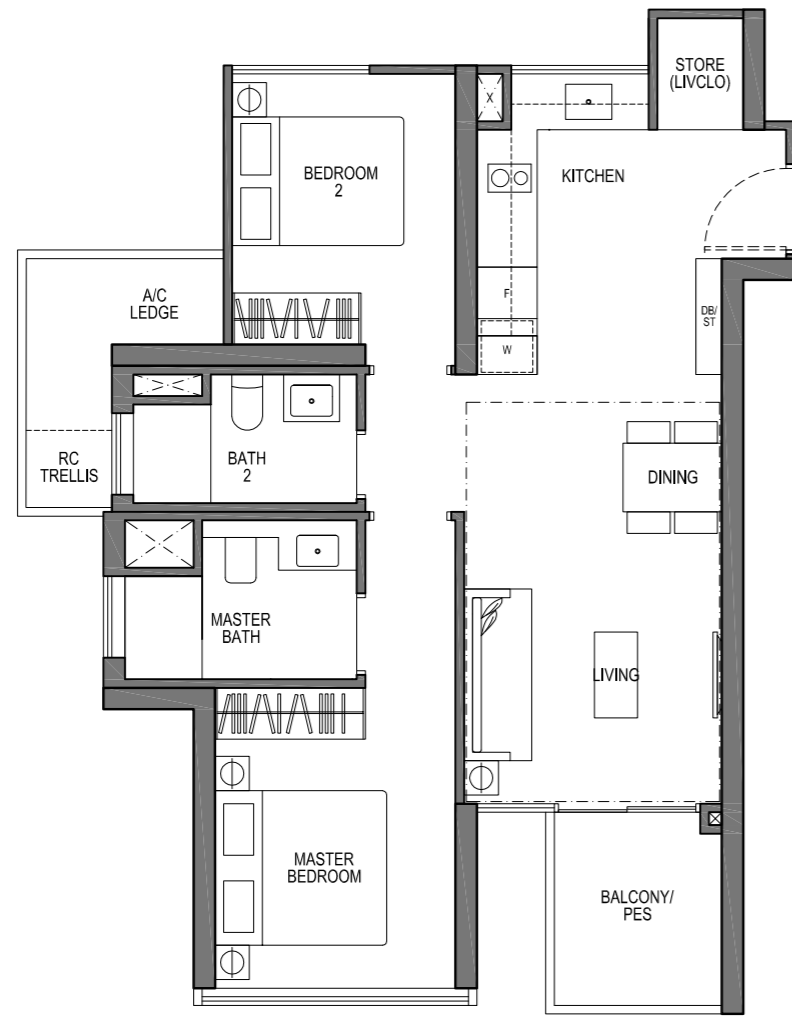

AREA INCLUDES A/C LEDGE, BALCONY, PES AND VOID AREA WHERE APPLICABLE. RC TRELLIS IS NOT PART OF STRATA AREA. SOME UNITS ARE MIRROR IMAGES OF THE APARTMENT PLANS SHOWN IN THE BROCHURE. PLEASE REFER TO THE KEY PLANS FOR ORIENTATION. THE PLANS ARE SUBJECT TO CHANGE AS MAY BE APPROVED BY RELEVANT AUTHORITIES. ALL FLOOR PLANS ARE APPROXIMATE MEASUREMENTS ONLY AND ARE SUBJECT TO FINAL SURVEY. ABBREVIATION: A/C LEDGE (AIRCON LEDGE), PES (PRIVATE ENCLOSED SPACE), DB (DISTRIBUTION BOARD), STORE (LIVCLO), RC TRELLIS (REINFORCED CONCRETE TRELLIS)


AREA INCLUDES A/C LEDGE, BALCONY, PES AND VOID AREA WHERE APPLICABLE. RC TRELLIS IS NOT PART OF STRATA AREA. SOME UNITS ARE MIRROR IMAGES OF THE APARTMENT PLANS SHOWN IN THE BROCHURE. PLEASE REFER TO THE KEY PLANS FOR ORIENTATION. THE PLANS ARE SUBJECT TO CHANGE AS MAY BE APPROVED BY RELEVANT AUTHORITIES. ALL FLOOR PLANS ARE APPROXIMATE MEASUREMENTS ONLY AND ARE SUBJECT TO FINAL SURVEY. ABBREVIATION: A/C LEDGE (AIRCON LEDGE), PES (PRIVATE ENCLOSED SPACE), DB (DISTRIBUTION BOARD), STORE (LIVCLO), RC TRELLIS (REINFORCED CONCRETE TRELLIS)



For illustration purposes only

vista



A Vista Home affords you stunning perspectives from the comfort of your home. Extended living and dining rooms link to the balcony, with expansive living hall frontage. Our rooms have all been designed to offer the luxury of both space and priceless views, with common bedrooms spacious enough for Queen Sized beds and master bedrooms that easily accommodate King Sized beds.

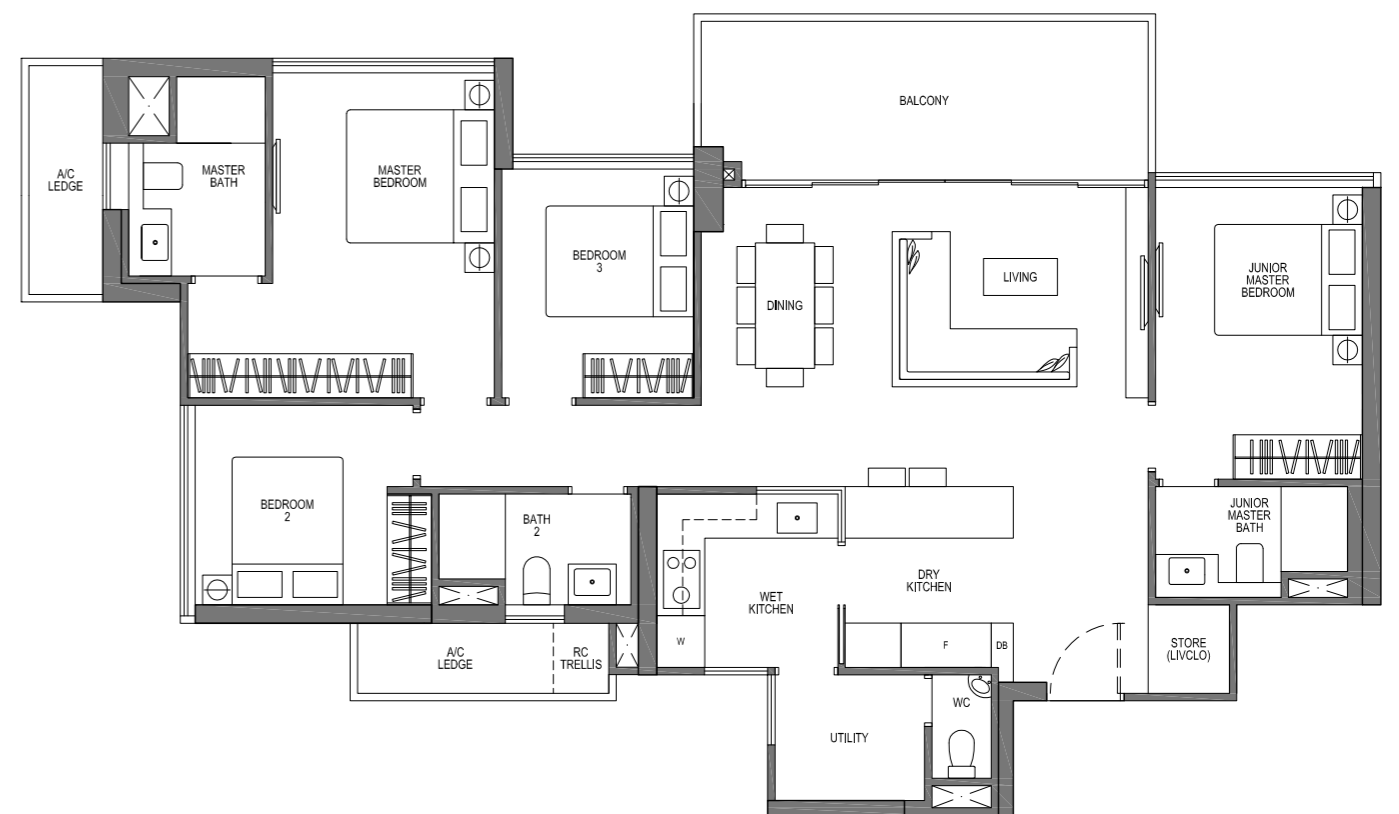

TYPE D1
4 - BEDROOM VISTA

138 SQM / 1485 SQFT

#17-19 TO #26-19

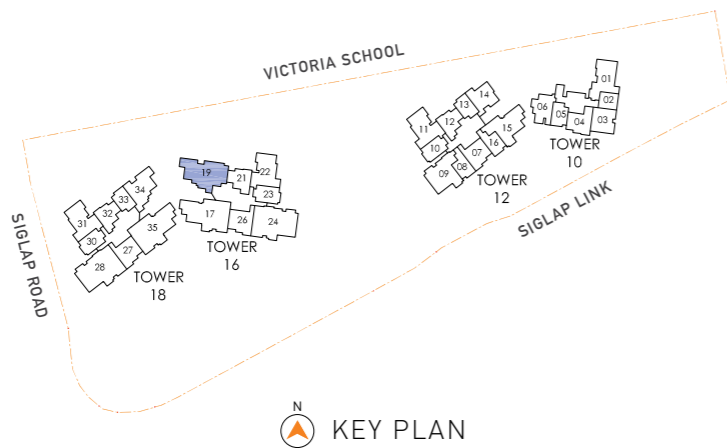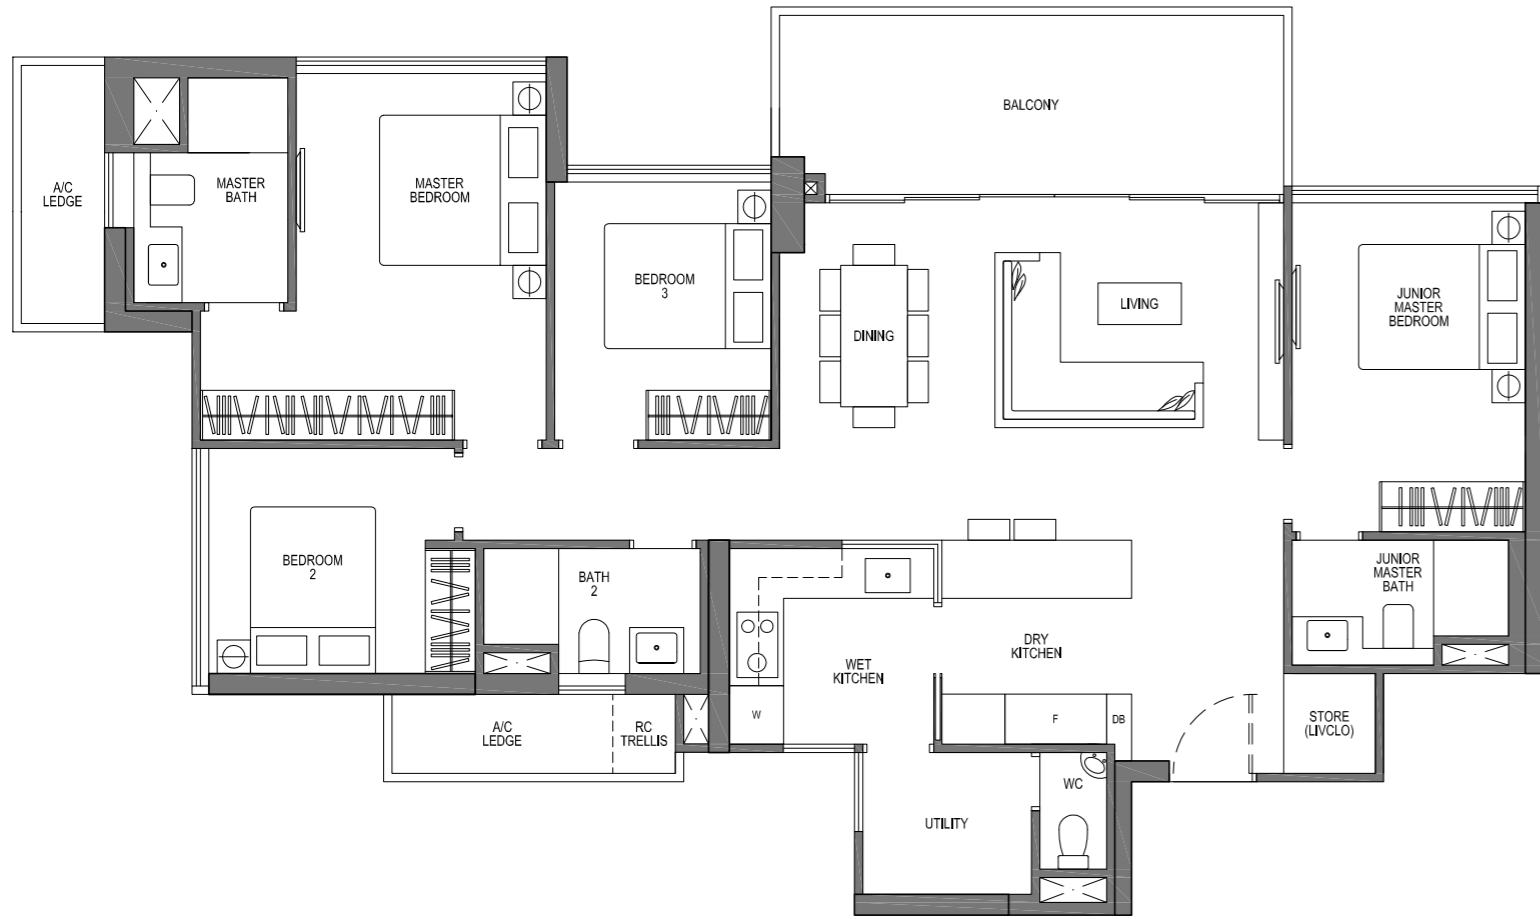

KEY PLAN

AREA INCLUDES A/C LEDGE, BALCONY, PES AND VOID AREA WHERE APPLICABLE. RC TRELLIS IS NOT PART OF STRATA AREA. SOME UNITS ARE MIRROR IMAGES OF THE APARTMENT PLANS SHOWN IN THE BROCHURE. PLEASE REFER TO THE KEY PLANS FOR ORIENTATION. THE PLANS ARE SUBJECT TO CHANGE AS MAY BE APPROVED BY RELEVANT AUTHORITIES. ALL FLOOR PLANS ARE APPROXIMATE MEASUREMENTS ONLY AND ARE SUBJECT TO FINAL SURVEY. ABBREVIATION: A/C LEDGE (AIRCON LEDGE), PES (PRIVATE ENCLOSED SPACE), DB (DISTRIBUTION BOARD), STORE (LIVCLO), RC TRELLIS (REINFORCED CONCRETE TRELLIS)




DISCOVER
WHAT
LIVING
WELL
TRULY
MEANS.



For illustration purposes only

PRIVÉ


Private lifts allow you and your family true privacy and exclusivity. With all units overlooking the ocean, every aspect of Privé Homes is designed for a truly luxurious living experience.

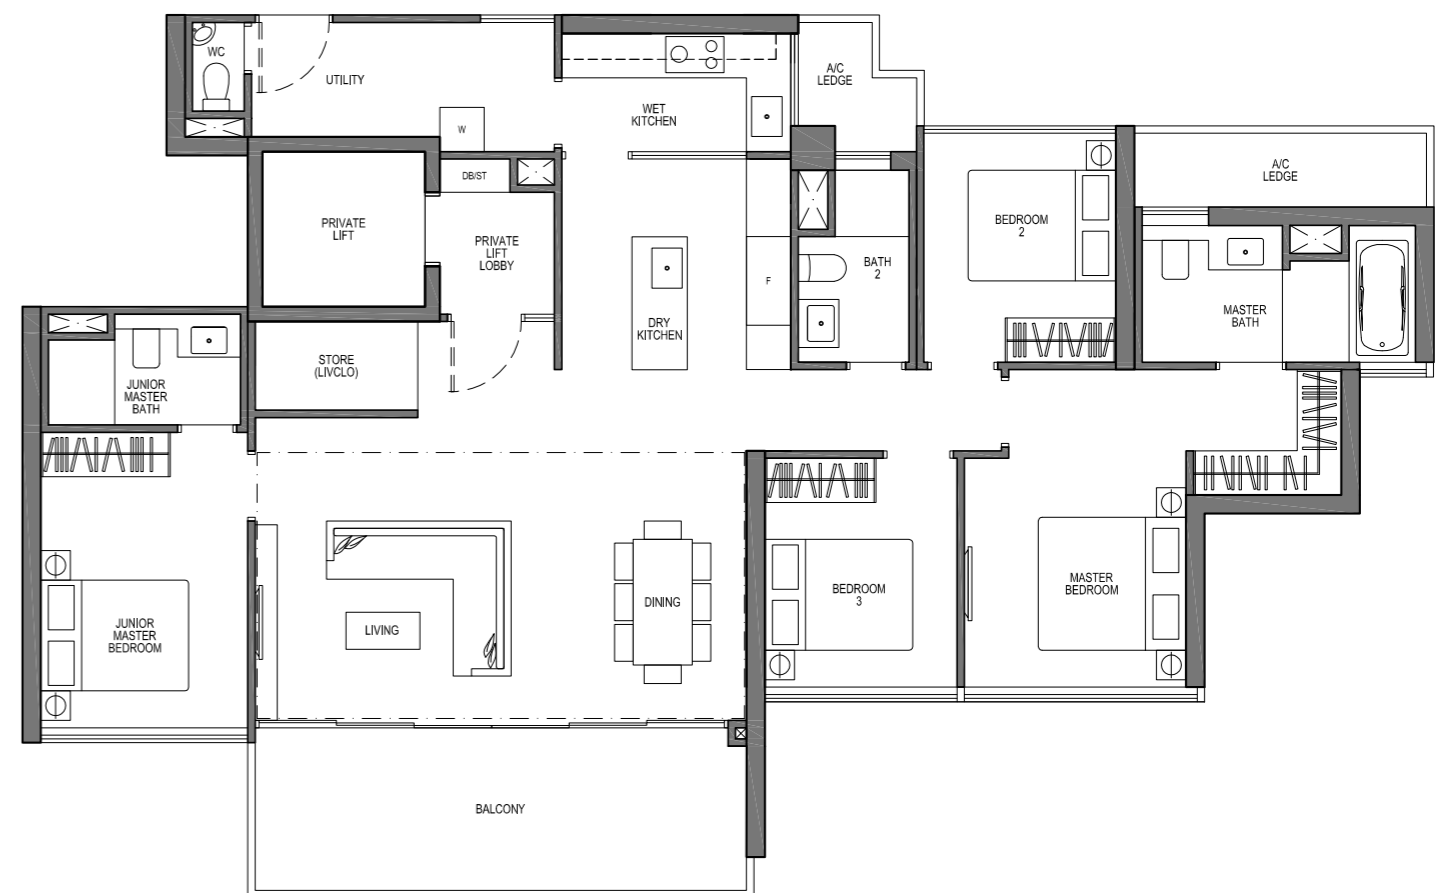

TYPE C4
3 - BEDROOM PRIVÉ

117 SQM / 1259 SQFT

#02-09 TO #26-09
#02-24 TO #16-24 (MIRROR UNIT)
#02-29 TO #16-29

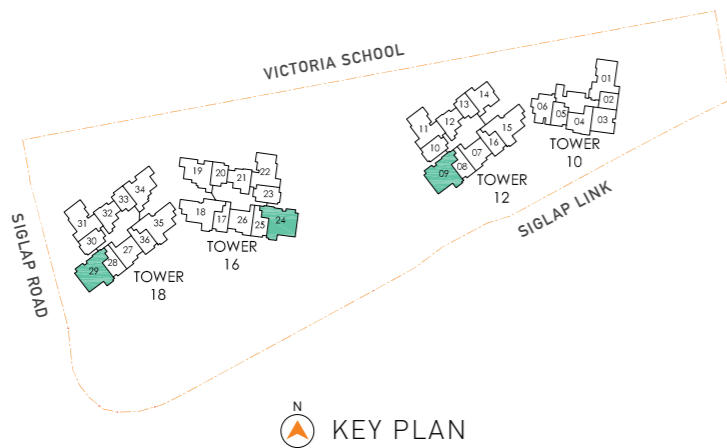


KEY PLAN

AREA INCLUDES A/C LEDGE, BALCONY, PES AND VOID AREA WHERE APPLICABLE. RC TRELLIS IS NOT PART OF STRATA AREA. SOME UNITS ARE MIRROR IMAGES OF THE APARTMENT PLANS SHOWN IN THE BROCHURE. PLEASE REFER TO THE KEY PLANS FOR ORIENTATION. THE PLANS ARE SUBJECT TO CHANGE AS MAY BE APPROVED BY RELEVANT AUTHORITIES. ALL FLOOR PLANS ARE APPROXIMATE MEASUREMENTS ONLY AND ARE SUBJECT TO FINAL SURVEY. ABBREVIATION: A/C LEDGE (AIRCON LEDGE), PES (PRIVATE ENCLOSED SPACE), DB (DISTRIBUTION BOARD), STORE (LIVCLO), RC TRELLIS (REINFORCED CONCRETE TRELLIS)


TYPE C4(p)
3 - BEDROOM PRIVÉ

123 SQM / 1324 SQFT

#01-09
#01-24 (MIRROR UNIT)
#01-29

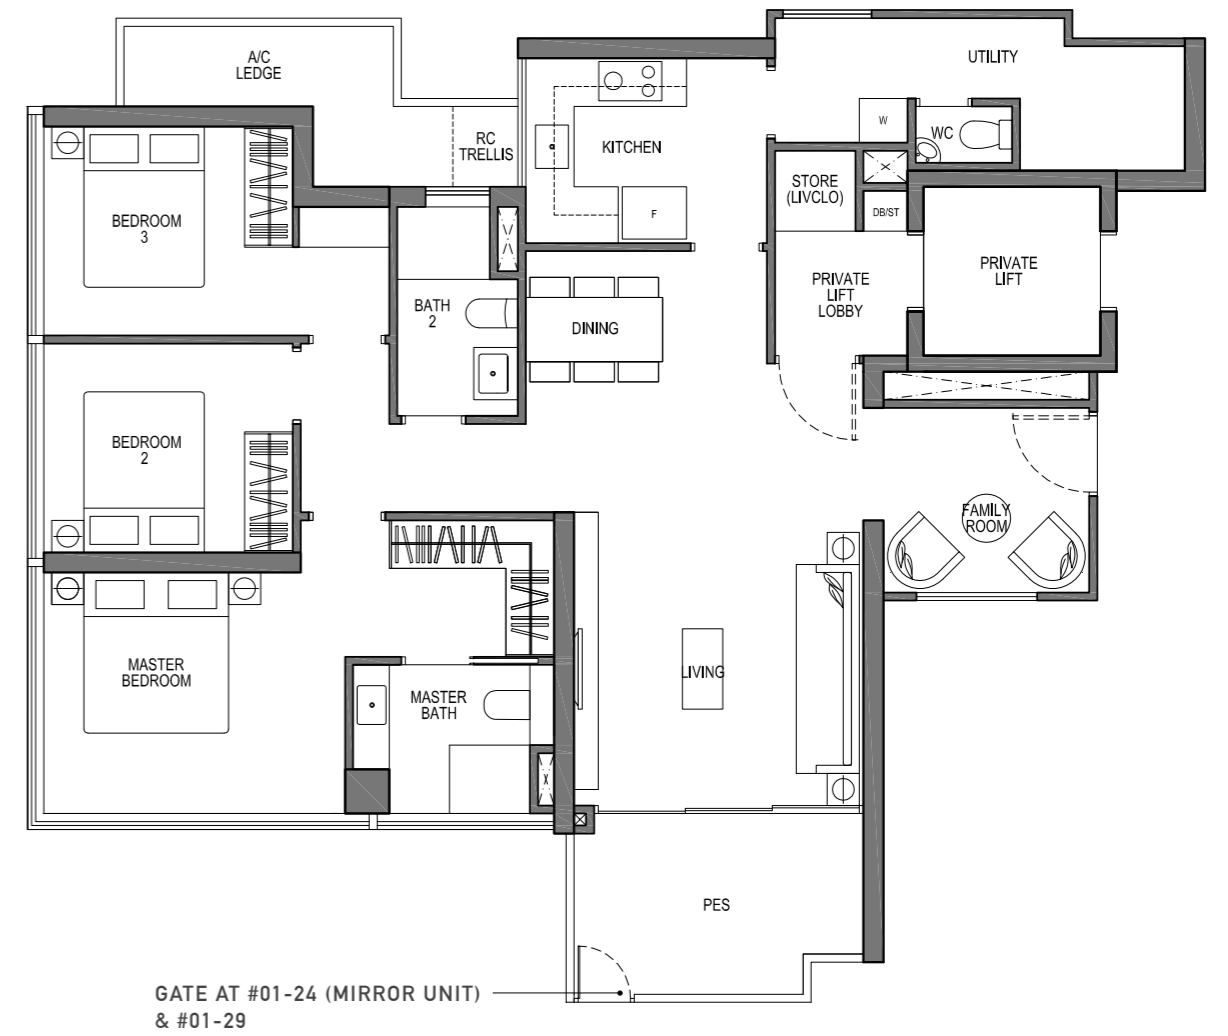

GATE AT #01-24 (MIRROR UNIT)
& #01-29

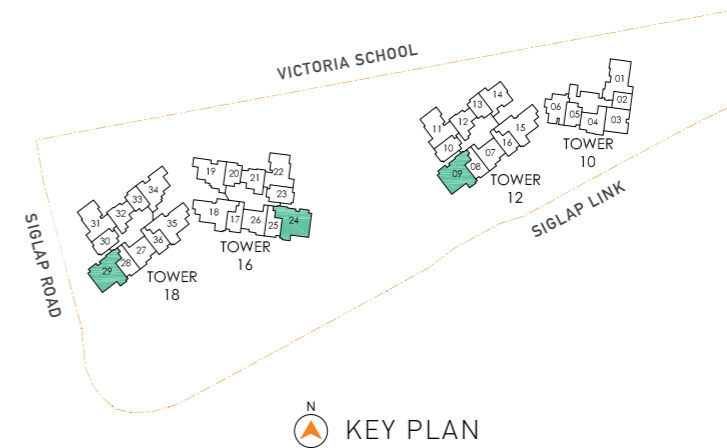

KEY PLAN

AREA INCLUDES A/C LEDGE, BALCONY, PES AND VOID AREA WHERE APPLICABLE. RC TRELLIS IS NOT PART OF STRATA AREA. SOME UNITS ARE MIRROR IMAGES OF THE APARTMENT PLANS SHOWN IN THE BROCHURE. PLEASE REFER TO THE KEY PLANS FOR ORIENTATION. THE PLANS ARE SUBJECT TO CHANGE AS MAY BE APPROVED BY RELEVANT AUTHORITIES. ALL FLOOR PLANS ARE APPROXIMATE MEASUREMENTS ONLY AND ARE SUBJECT TO FINAL SURVEY. ABBREVIATION: A/C LEDGE (AIRCON LEDGE), PES (PRIVATE ENCLOSED SPACE), DB (DISTRIBUTION BOARD), STORE (LIVCLO), RC TRELLIS (REINFORCED CONCRETE TRELLIS)

TYPE C5
3 - BEDROOM PRIVÉ

112 SQM / 1206 SQFT

#02-15 TO #13-15
#17-15 TO #26-15
#02-18 TO #13-18 (MIRROR UNIT)
#02-35 TO #13-35

TYPE C5(h)
3 - BEDROOM PRIVÉ

137 SQM / 1475 SQFT



#27-15

DOTTED LINE DENOTES VOID AREA FOR C5(h)
(AREA INCLUDES VOID AREA OF 25 SQM)


TYPE C5(p)
3 - BEDROOM PRIVÉ

118 SQM / 1270 SQFT

#01-15
#01-18 (MIRROR UNIT)
#01-35

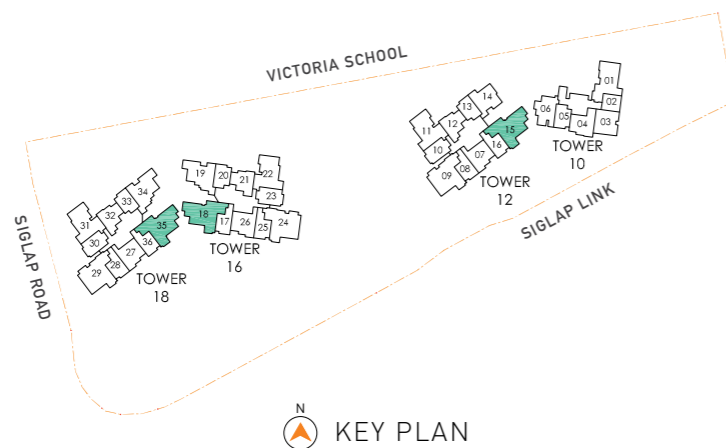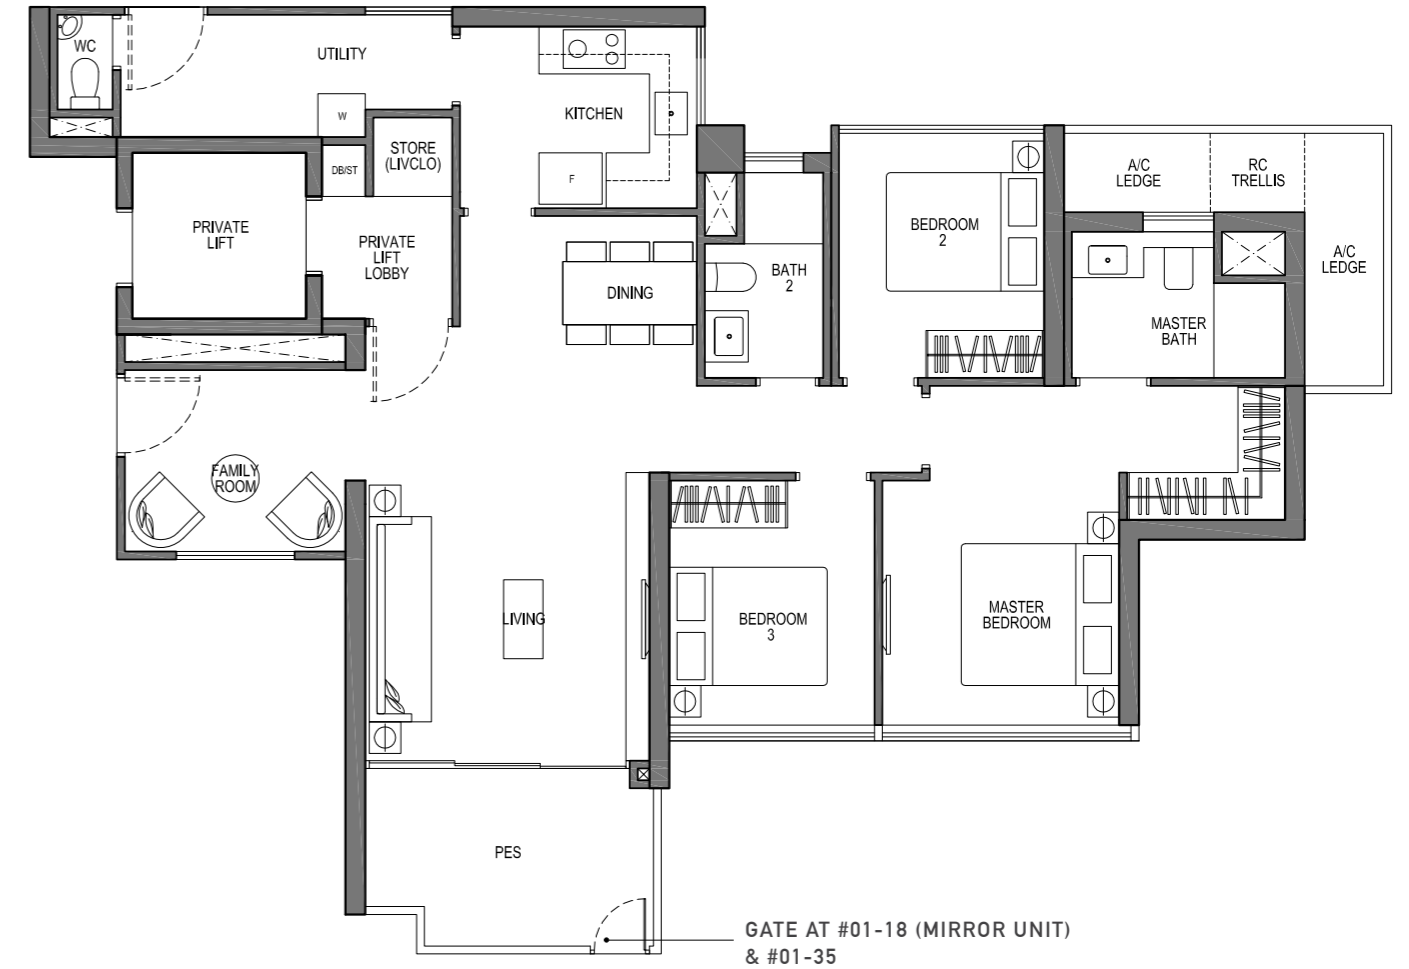

KEY PLAN

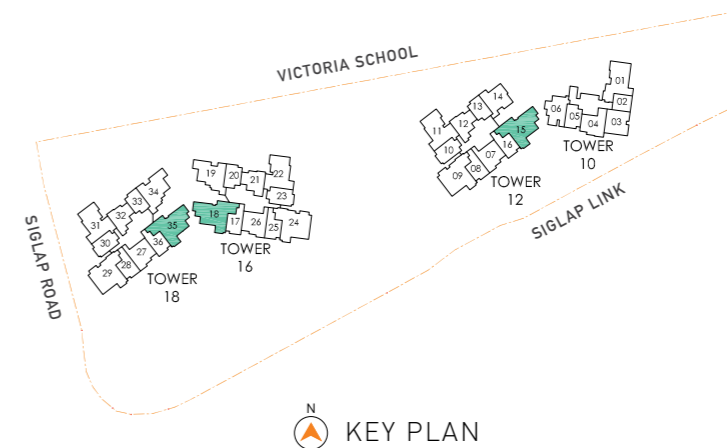

KEY PLAN

AREA INCLUDES A/C LEDGE, BALCONY, PES AND VOID AREA WHERE APPLICABLE. RC TRELLIS IS NOT PART OF STRATA AREA. SOME UNITS ARE MIRROR IMAGES OF THE APARTMENT PLANS SHOWN IN THE BROCHURE. PLEASE REFER TO THE KEY PLANS FOR ORIENTATION. THE PLANS ARE SUBJECTED TO CHANGE AS MAY BE APPROVED BY RELEVANT AUTHORITIES. ALL FLOOR PLANS ARE APPROXIMATE MEASUREMENTS ONLY AND ARE SUBJECT TO FINAL SURVEY. ABBREVIATION: A/C LEDGE (AIRCON LEDGE), PES (PRIVATE ENCLOSED SPACE), DB (DISTRIBUTION BOARD), STORE (LIVCLO), RC TRELLIS (REINFORCED CONCRETE TRELLIS)

AREA INCLUDES A/C LEDGE, BALCONY, PES AND VOID AREA WHERE APPLICABLE. RC TRELLIS IS NOT PART OF STRATA AREA. SOME UNITS ARE MIRROR IMAGES OF THE APARTMENT PLANS SHOWN IN THE BROCHURE. PLEASE REFER TO THE KEY PLANS FOR ORIENTATION. THE PLANS ARE SUBJECTED TO CHANGE AS MAY BE APPROVED BY RELEVANT AUTHORITIES. ALL FLOOR PLANS ARE APPROXIMATE MEASUREMENTS ONLY AND ARE SUBJECT TO FINAL SURVEY. ABBREVIATION: A/C LEDGE (AIRCON LEDGE), PES (PRIVATE ENCLOSED SPACE), DB (DISTRIBUTION BOARD), STORE (LIVCLO), RC TRELLIS (REINFORCED CONCRETE TRELLIS)

TYPE D2
4 - BEDROOM PRIVÉ

161 SQM / 1733 SQFT

#17-24 TO #26-24 (MIRROR UNIT)
#17-28 TO #26-28

TYPE D3
4 - BEDROOM PRIVÉ

156 SQM / 1679 SQFT




#17-17 TO #26-17 (MIRROR UNIT)
#17-35 TO #26-35

TYPE D3(h)
4 - BEDROOM PRIVÉ


180 SQM / 1938 SQFT

#27-17 (MIRROR UNIT) & #27-35

DOTTED LINE DENOTES VOID AREA FOR D3(h)
(AREA INCLUDES VOID AREA OF 24 SQM)

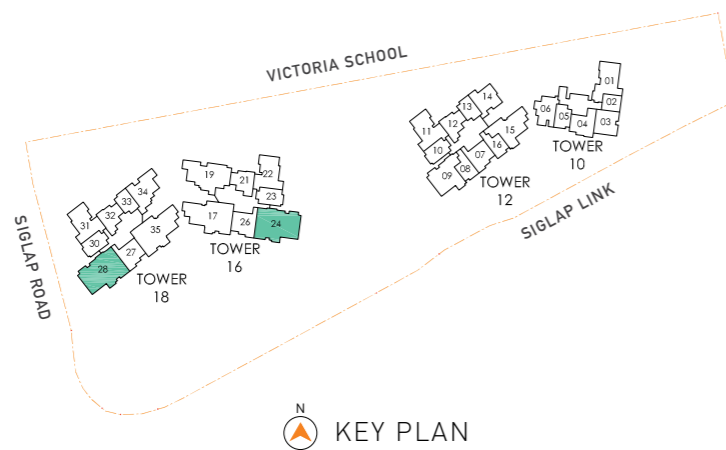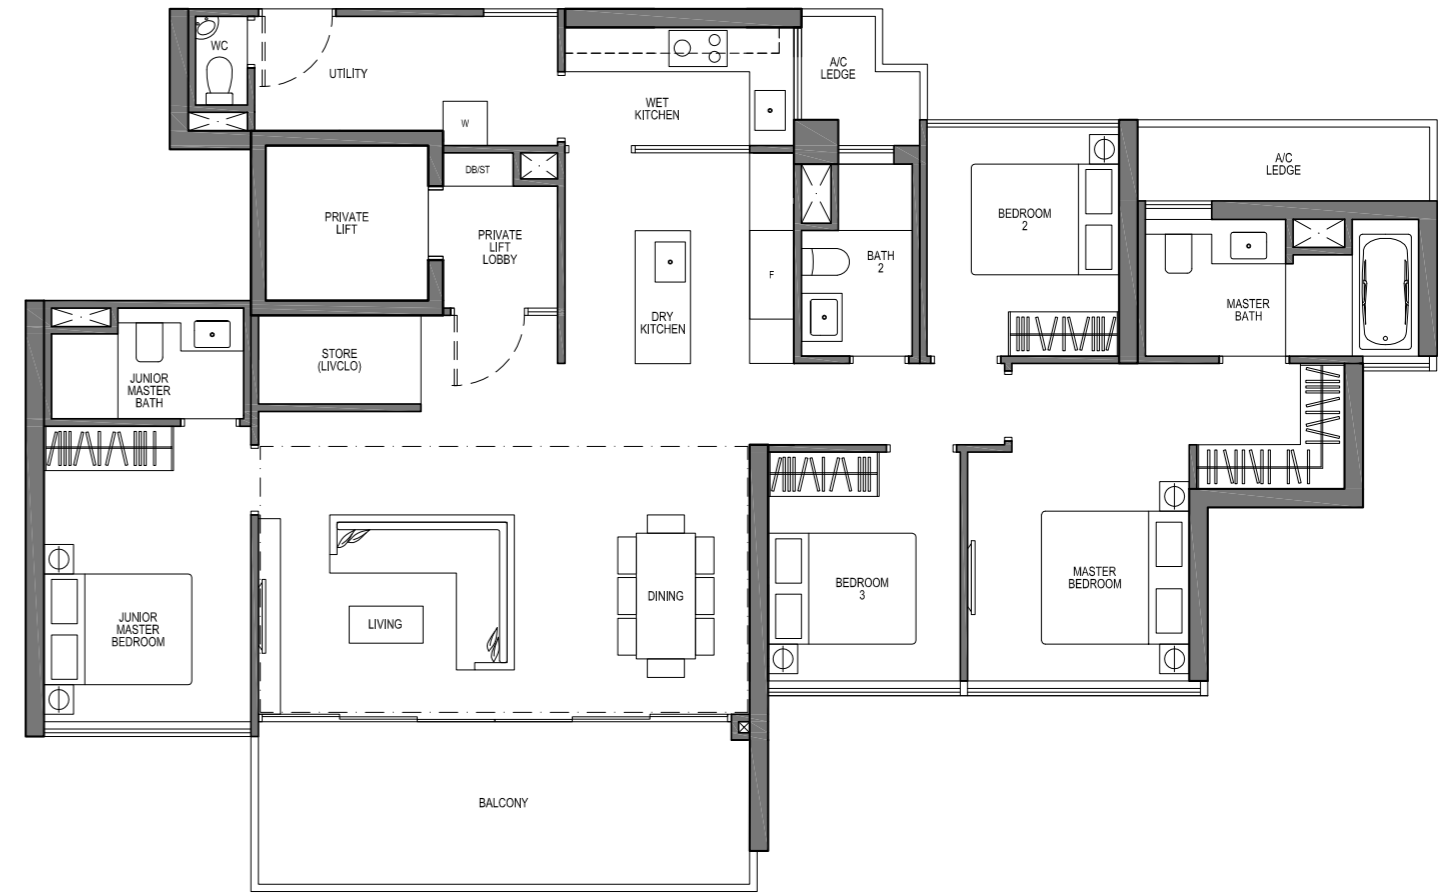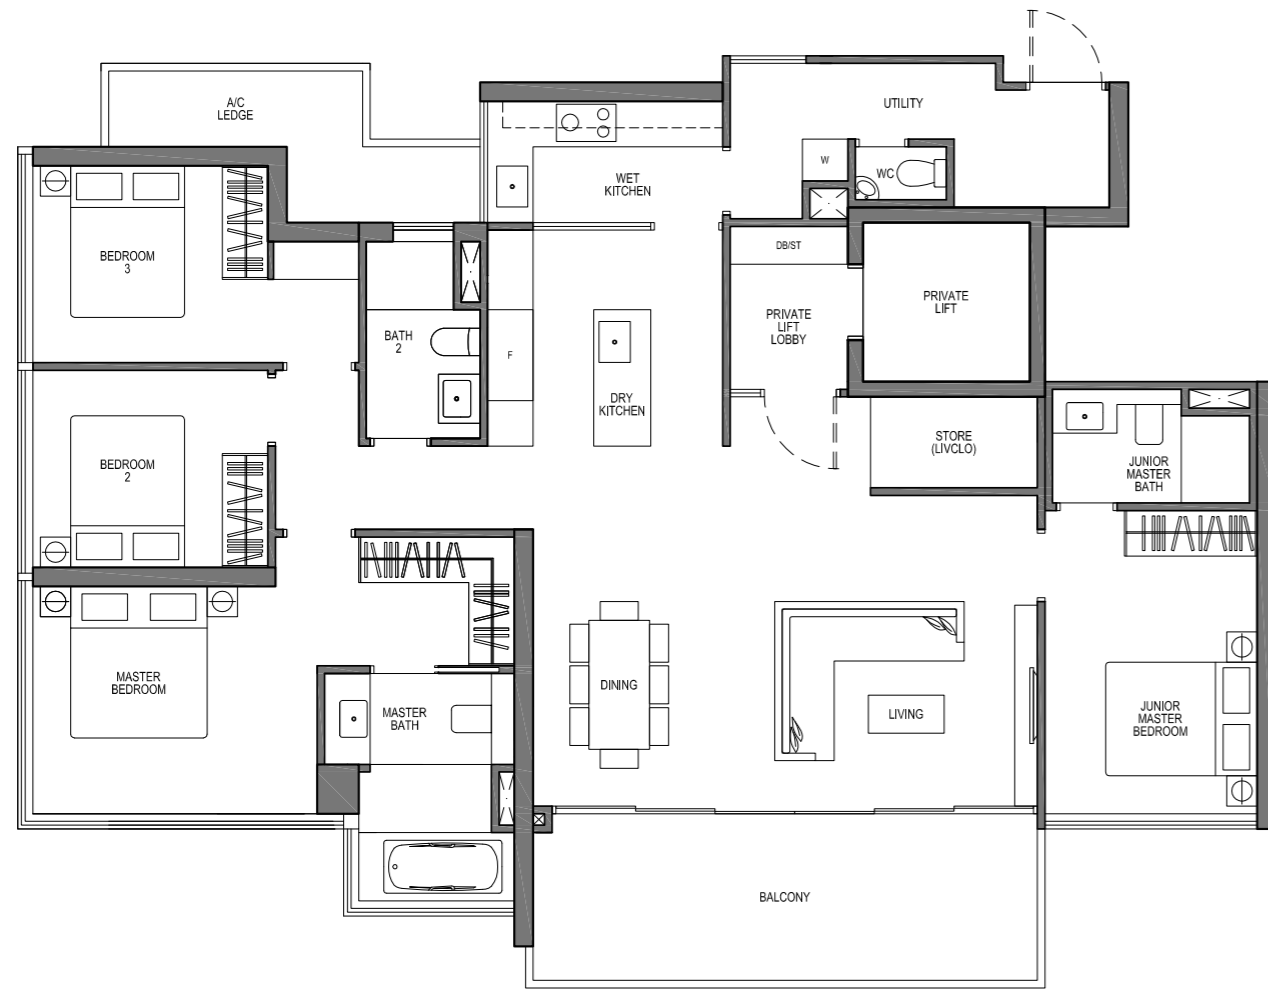

KEY PLAN

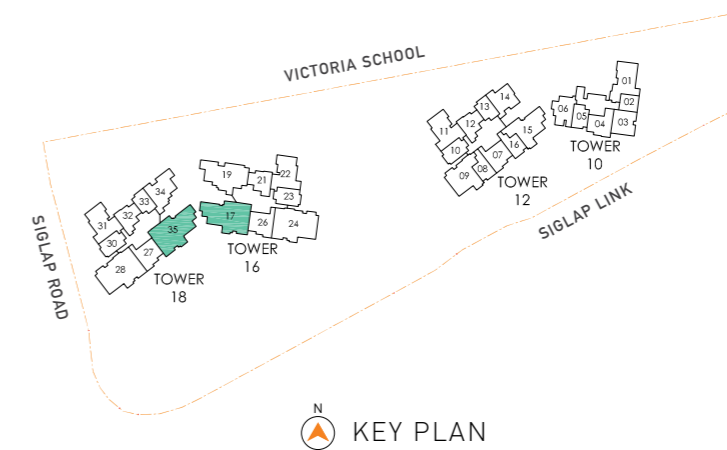


KEY PLAN

AREA INCLUDES A/C LEDGE, BALCONY, PES AND VOID AREA WHERE APPLICABLE. RC TRELLIS IS NOT PART OF STRATA AREA. SOME UNITS ARE MIRROR IMAGES OF THE APARTMENT PLANS SHOWN IN THE BROCHURE. PLEASE REFER TO THE KEY PLANS FOR ORIENTATION. THE PLANS ARE SUBJECT TO CHANGE AS MAY BE APPROVED BY RELEVANT AUTHORITIES. ALL FLOOR PLANS ARE APPROXIMATE MEASUREMENTS ONLY AND ARE SUBJECT TO FINAL SURVEY. ABBREVIATION: A/C LEDGE (AIRCON LEDGE), PES (PRIVATE ENCLOSED SPACE), DB (DISTRIBUTION BOARD), STORE (LIVCLO), RC TRELLIS (REINFORCED CONCRETE TRELLIS)

AREA INCLUDES A/C LEDGE, BALCONY, PES AND VOID AREA WHERE APPLICABLE. RC TRELLIS IS NOT PART OF STRATA AREA. SOME UNITS ARE MIRROR IMAGES OF THE APARTMENT PLANS SHOWN IN THE BROCHURE. PLEASE REFER TO THE KEY PLANS FOR ORIENTATION. THE PLANS ARE SUBJECT TO CHANGE AS MAY BE APPROVED BY RELEVANT AUTHORITIES. ALL FLOOR PLANS ARE APPROXIMATE MEASUREMENTS ONLY AND ARE SUBJECT TO FINAL SURVEY. ABBREVIATION: A/C LEDGE (AIRCON LEDGE), PES (PRIVATE ENCLOSED SPACE), DB (DISTRIBUTION BOARD), STORE (LIVCLO), RC TRELLIS (REINFORCED CONCRETE TRELLIS)

“THE SEA LIVES IN
EVERY ONE OF US.”

- Robert Wyland, Artist

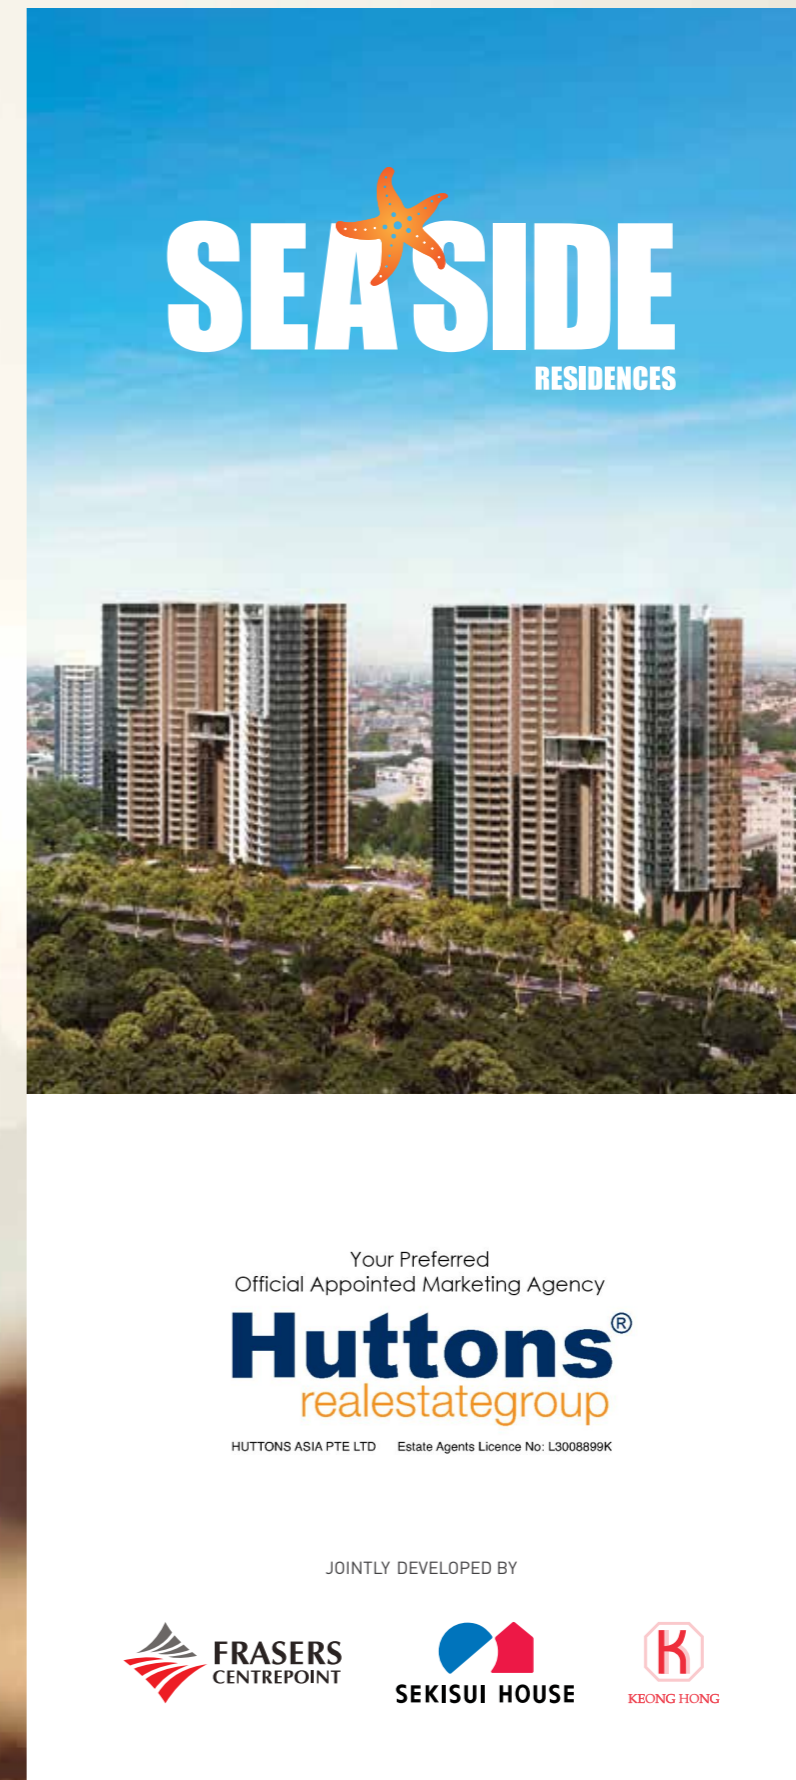

SEASIDE
RESIDENCES


Your Preferred
Official Appointed Marketing Agency


Huttons[®]
realestategroup

HUTTONS ASIA PTE LTD Estate Agents Licence No: L3008899K

JOINTLY DEVELOPED BY

 **FRASERS**
CENTREPOINT

 **SEKISUI HOUSE**

 **KEONG HONG**

DEVELOPER : EAST VUE PTE LTD (UEN NO. : 201603686H) • DEVELOPER LICENCE NO. : C1218 • LOT & MUKIM NO. : LOT 11039N MUKIM 27 AT SIGLAP ROAD • BUILDING PLAN APPROVAL NO. : A1709-00009-2016-BP01 • BUILDING PLAN APPROVAL DATE : 21ST FEBRUARY 2017 • TENURE : LEASEHOLD 99 YEARS FROM 18TH APRIL 2016 • EXPECTED DATE OF VACANT POSSESSION : 1ST APRIL 2021 • EXPECTED DATE OF LEGAL COMPLETION : 1ST APRIL 2024 • ENCUMBRANCES : MORTGAGE-IN-ESCROW IN FAVOUR OF DBS BANK LTD.

DISCLAIMER : WHILE EVERY REASONABLE CARE HAS BEEN TAKEN IN PREPARING THIS BROCHURE AND IN CONSTRUCTING THE MODELS AND SALES GALLERY AND SHOWFLATS, NEITHER THE DEVELOPER NOR ITS AGENT WILL BE HELD RESPONSIBLE FOR ANY INACCURACY OR OMISSIONS. VISUAL REPRESENTATIONS, MODELS, SHOWFLAT DISPLAYS, ILLUSTRATIONS, PHOTOGRAPHS, ART RENDERINGS, AND OTHER GRAPHIC REPRESENTATIONS AND REFERENCES ARE INTENDED TO PORTRAY ONLY ARTIST'S IMPRESSIONS OF THE DEVELOPMENT AND / OR DECOR SUGGESTIONS AND CANNOT BE REGARDED AS REPRESENTATIONS OF FACT. ALL PLANS AND MODELS ARE NOT TO SCALE UNLESS EXPRESSLY STATED AND ARE SUBJECT TO ANY AMENDMENTS WHICH ARE REQUIRED OR APPROVED BY THE RELEVANT AUTHORITIES. ALL AREAS AND OTHER MEASUREMENTS ARE APPROXIMATE ONLY AND ARE SUBJECT TO FINAL SURVEY. THE PROPERTY IS SUBJECT TO FINAL INSPECTION BY THE RELEVANT AUTHORITIES TO COMPLY WITH THE CURRENT CODE OF PRACTICE. ALL INFORMATION, SPECIFICATIONS, RENDERINGS, VISUAL REPRESENTATIONS AND PLANS ARE CURRENT AT THE TIME OF PRINTING AND ARE SUBJECT TO CHANGES AS MAY BE REQUIRED BY US AND/OR THE COMPETENT AUTHORITIES. ALL STATEMENTS ARE BELIEVED TO BE CORRECT BUT ARE NOT TO BE REGARDED AS STATEMENTS OR REPRESENTATION OF FACTS.

THE SALE & PURCHASE AGREEMENT EMBODIES ALL THE TERMS AND CONDITIONS BETWEEN DEVELOPER AND THE PURCHASER AND SUPERSEDES AND CANCELS IN ALL RESPECTS ALL PREVIOUS REPRESENTATIONS, WARRANTIES, PROMISES, INDUCEMENTS OR STATEMENTS OF INTENTION, WHETHER WRITTEN OR ORAL MADE BY THE DEVELOPER AND/OR THE DEVELOPER'S AGENT WHICH ARE NOT EMBODIED IN THE SALES AND PURCHASE AGREEMENT.