


77
@EAST
COAST



A FREEHOLD GEM IN THE EAST

Immerse yourselves in the rich heritage of the East, where quaint shophouses dot the streets, and where you are greeted with Peranakan cuisines and artisanal cafes. Green sanctuaries and scenic coastal walks at East Coast Park offer just the right respite from a day's work.

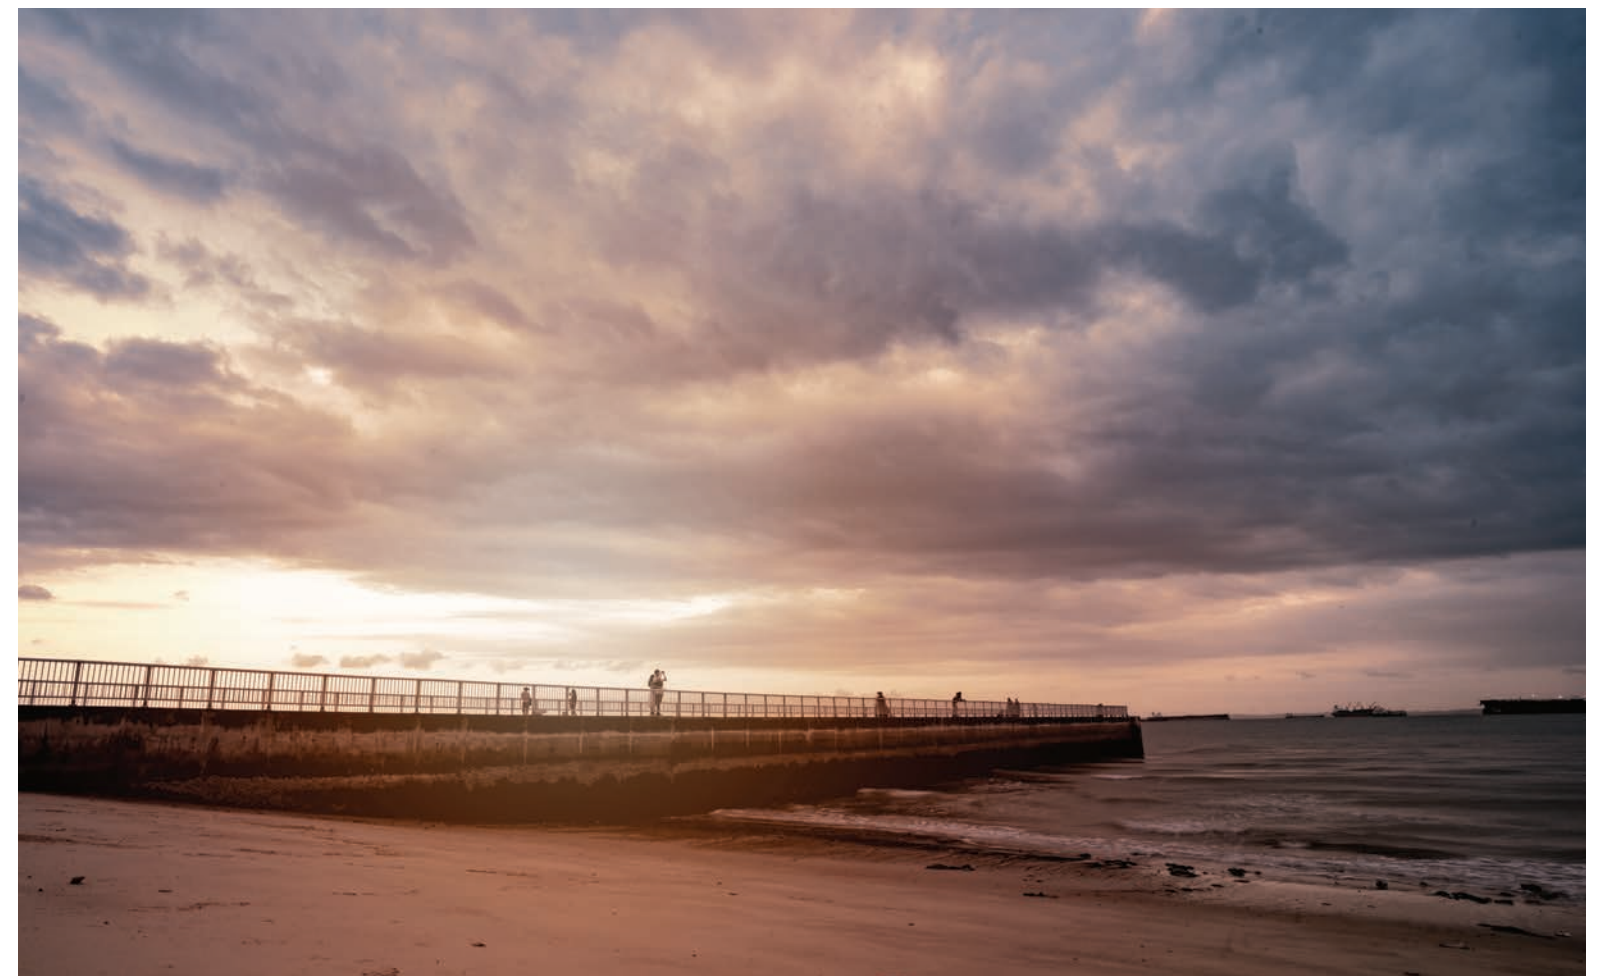



PRICELESS MOMENTS

Back home, a private sanctuary awaits you. This is where time stops and moments are created in an exclusive suite of 41 apartments.

Be inspired by the modern yet charming façade of 77@East Coast, which reminisces the stately grandeur of colonial Black and White architecture.



TIMELESS, CHIC, MODERN

The timeless design of the interior and external provides a perfect canvas to curate your personal stories that will last forever...





LIVE WITH EASE

Top schools,
shopping malls and
the green lungs –
they are all within
your reach.



LEGEND:

MALLS

- 1 Siglap Centre: 2 mins 🚗
- 2 Bedok Point: 5 mins 🚗
- 3 Bedok Mall: 5 mins 🚗
- 4 I12 Katong: 6 mins 🚗
- 5 Roxy Square: 6 mins 🚗
- 6 Decathlon: 7 mins 🚗
- 7 Katong Square: 7 mins 🚗
- 8 Parkway Parade: 7 mins 🚗
- 9 Katong V: 8 mins 🚗
- 10 Odeon Katong Shopping Complex: 10 mins 🚗

— PARK CONNECTORS

PARKS

- 1 Elite Terrace Park: 8 mins 🚶
- 2 East Coast Terrace Park: 8 mins 🚶
- 3 Tanah Puteh Park: 10 mins 🚶
- 4 Aida Park: 12 mins 🚶
- 5 Bangsawan Park: 14 mins 🚶
- 6 Telok Kurau Park: 24 mins 🚶
- 7 East Coast Park: 8 mins 🚶

HOSPITAL

- 1 Parkway East Hospital: 7 mins 🚗


SCHOOLS

- 1 St Patrick's Secondary School: 3 mins 🚗
- 2 Victoria School: 3 mins 🚗
- 3 Victoria Junior College: 4 mins 🚗
- 4 Temasek Junior College: 4 mins 🚗
- 5 Tanjong Katong Secondary School: 10 mins 🚗
- 6 Tao Nan School: 7 mins 🚗
- 7 Chung Cheng High School: 12 min 🚗

MRT STATION

- Siglap MRT Station: 7 mins (via Siglap Linear Park) 🚶
- Bedok MRT Station: 12 mins 🚗
- Kembangan MRT Station: 20 mins 🚗
- Eunos MRT Station: 20 mins 🚗

SITE PLAN

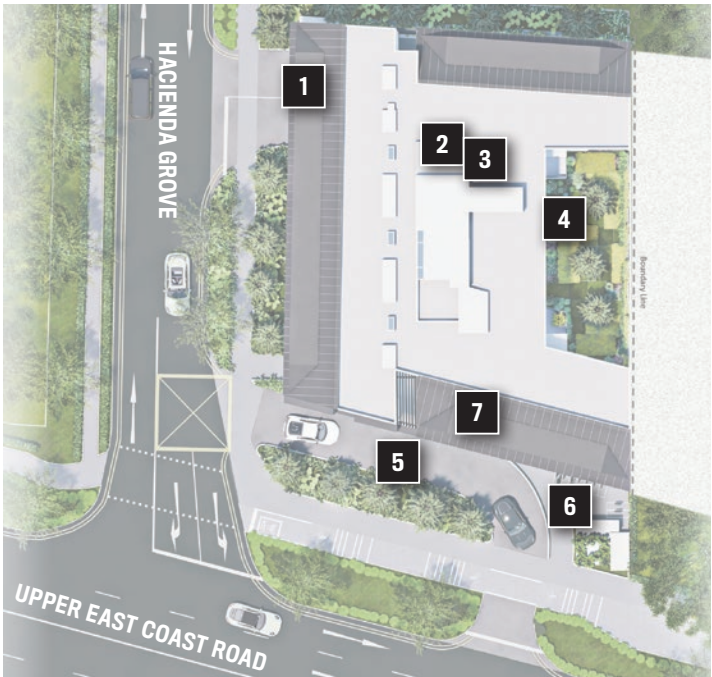

- 1
- ENTRY TO BASEMENT CAR PARK

2

3


4

5

6

7

- TYPE A
1 BEDROOM
- TYPE A
1 BEDROOM
(2 BATHROOMS)
- TYPE B
1 BEDROOM + STUDY
- TYPE C
2 BEDROOMS
- TYPE D
3 BEDROOMS
- TYPE E
4 BEDROOMS
- RESTAURANTS & SHOP

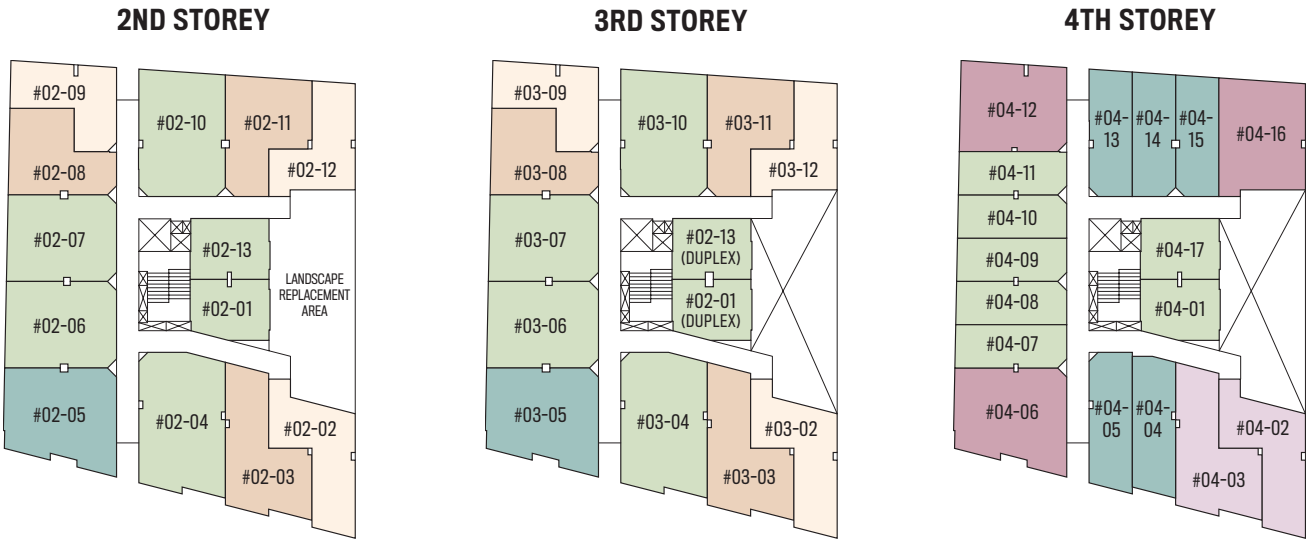

DIAGRAMMATIC CHART

ATTIC	B4 (DUPEX) #04-01	D1 (DUPEX) #04-02	D (DUPEX) #04-03	C4 (DUPEX) #04-04	C5 (DUPEX) #04-05	E2 (DUPEX) #04-06	B9 (DUPEX) #04-07	B10 (DUPEX) #04-08	B7 (DUPEX) #04-09	B8 (DUPEX) #04-10	B6 (DUPEX) #04-11	E1 (DUPEX) #04-12	C2 (DUPEX) #04-13	C3 (DUPEX) #04-14	C1 (DUPEX) #04-15	E (DUPEX) #04-16	B5 (DUPEX) #04-17
4																	
3	B4 (DUPEX) #02-01	A2 #03-02	A5 #03-03	B3 #03-04	C #03-05	B1 #03-06	B	A3 #03-08	A #03-09	B2 #03-10	A4 #03-11	A1 #03-12					B5 (DUPEX) #02-13
2		A2 #02-02	A5 #02-03	B3 #02-04	C #02-05	B1 #02-06	B #02-07	A3 #02-08	A #02-09	B2 #02-10	A4 #02-11	A1 #02-12					
1	RESTAURANTS & SHOP																

Developer: KDC (77) Development Pte. Ltd. • Developer's Licence No.: C1269 • Project Name: 77@East Coast • Tenure of Land: Freehold • Mukim/Lot No.: Lot(s) 06498A MK27 at 77 Upper East Coast Road • Building Plan No.: A2519-00746-2017-BP02 • Encumbrances on the Land: Mortgage registered in favour of Oversea - Chinese Banking Corporation Limited • Expected Date of Vacant Possession: 31 Dec 2022 • Expected date of Legal Completion: 31 Dec 2025

DISCLAIMER: While reasonable care has been taken in the preparation of this brochure, the Developer cannot be held responsible for any inaccuracies or omissions. The statements, information and depictions shall not be regarded or relied upon as statements or representations of facts, and are subject to such changes as may be required by the Developer or the relevant authorities, and cannot form part of an offer or contract. Visual representations, digital images, models, sales gallery, illustrations, photographs, drawings, displays and art renderings are artist's impressions only (which serve only to give an approximate idea of the project), and cannot be regarded as representation of facts. All plans and layouts are not to scale and are subject to change/amendments as may be directed or approved by the relevant authorities or required by the architect. The floor areas indicated in the brochure are approximate measurements only and are subject to final survey. The information included in the brochure is accurate as at the time of printing and there may be changes subsequently as may be required by the architects and relevant authorities. For the avoidance of any doubt, the information herein shall not form part of the Option of Sales and Purchase Agreement governing the terms and conditions of the sale and purchase of the unit.

